




SEZIONE N. : 62
DIST.PROGR. : 1844.09

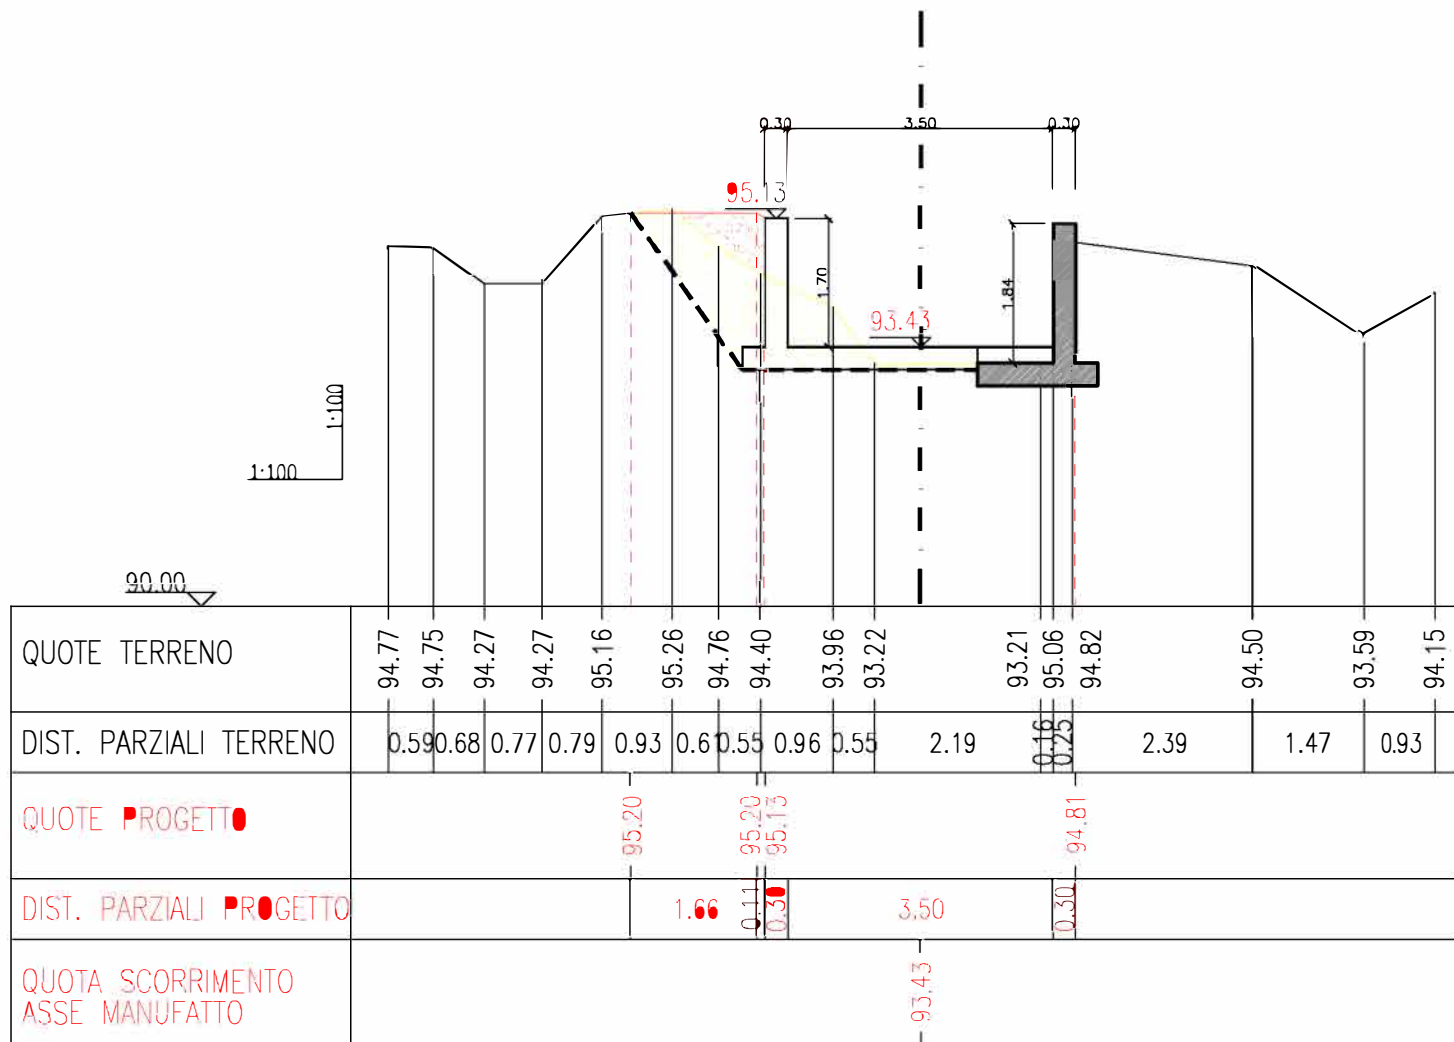


SEZIONE N. : 65
DIST.PROGR. : 1994.99

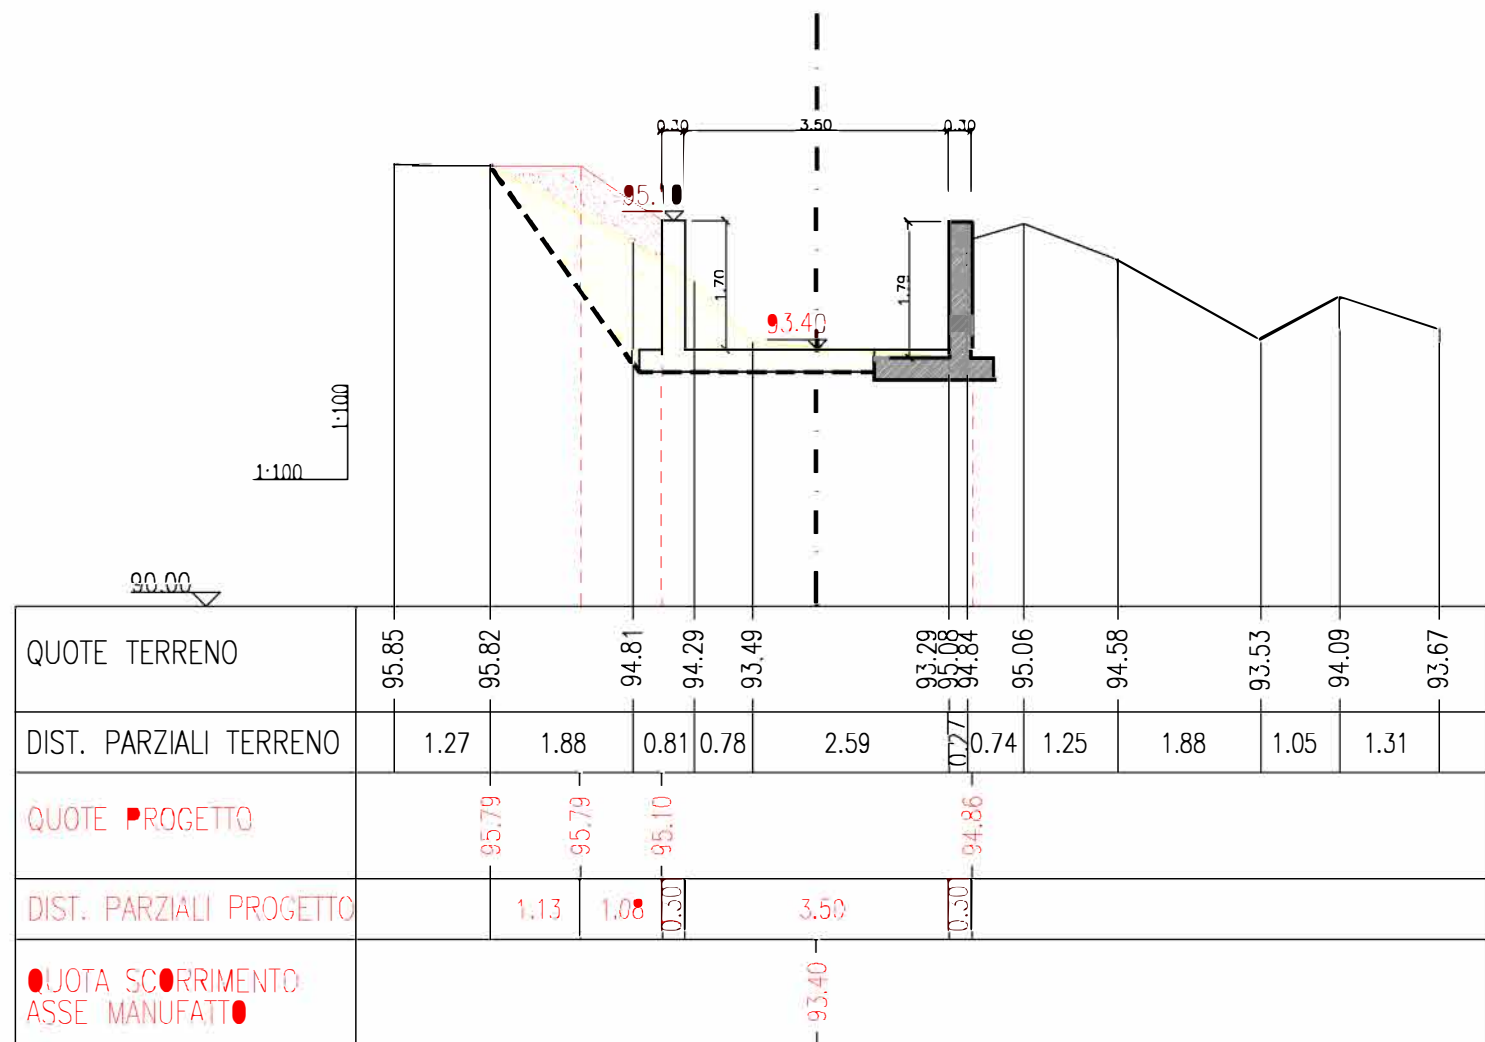


SEZIONE N. : 68
DIST.PROGR. : 2089.12

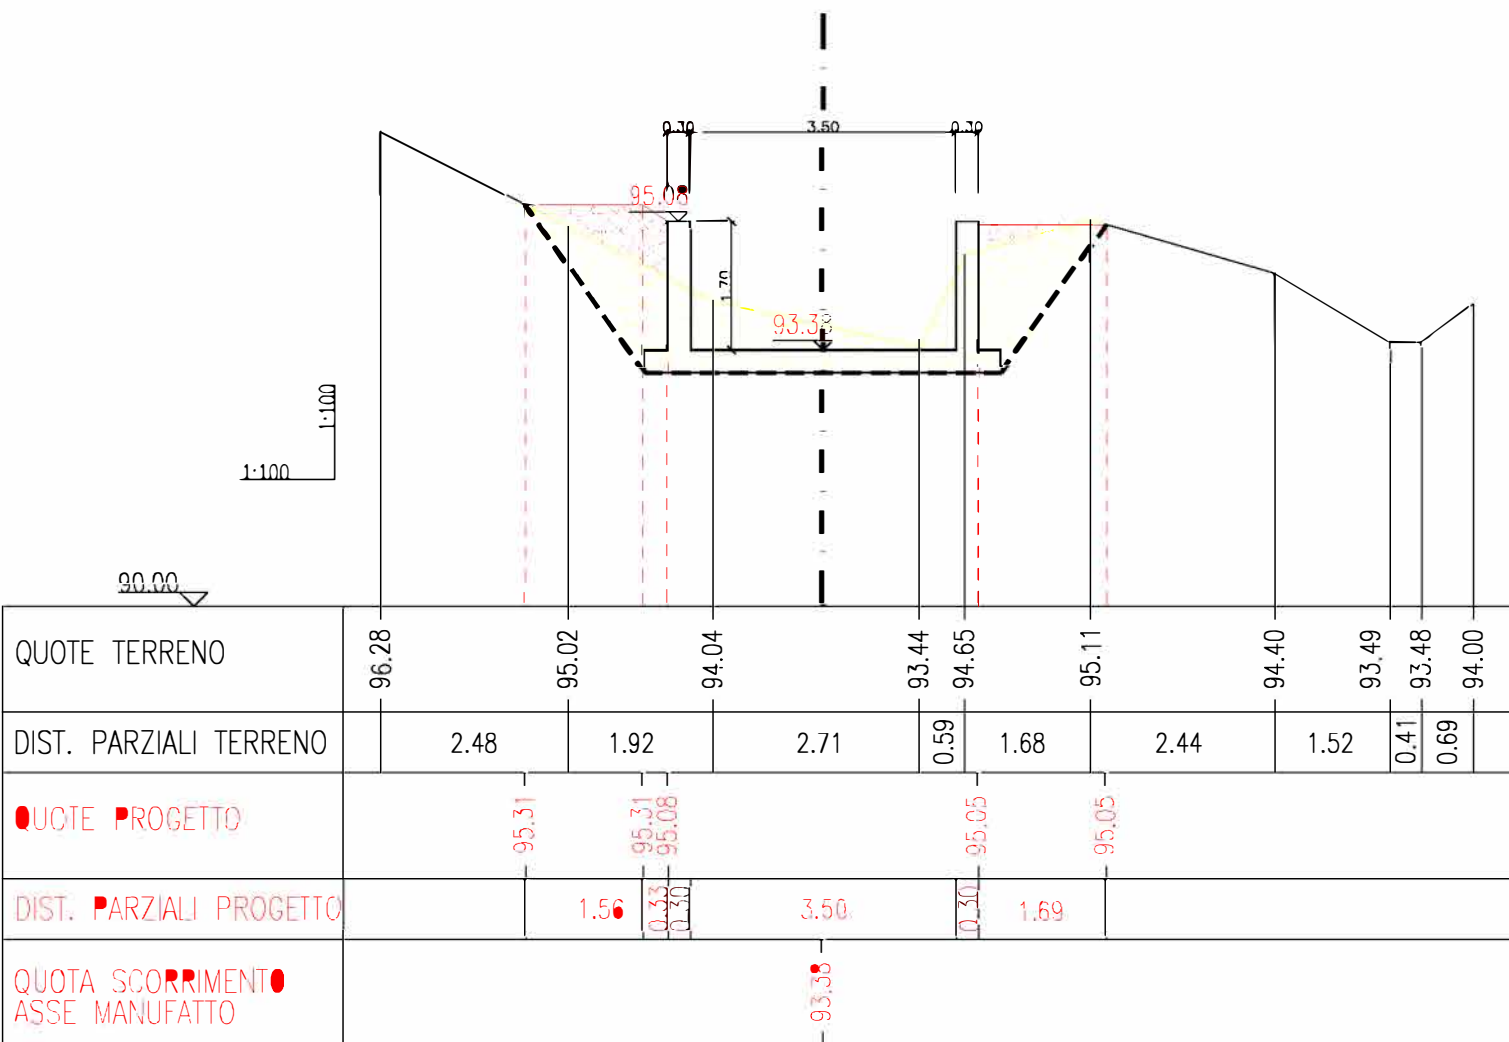


SEZIONE N. : 71
DIST.PROGR. : 2193.08

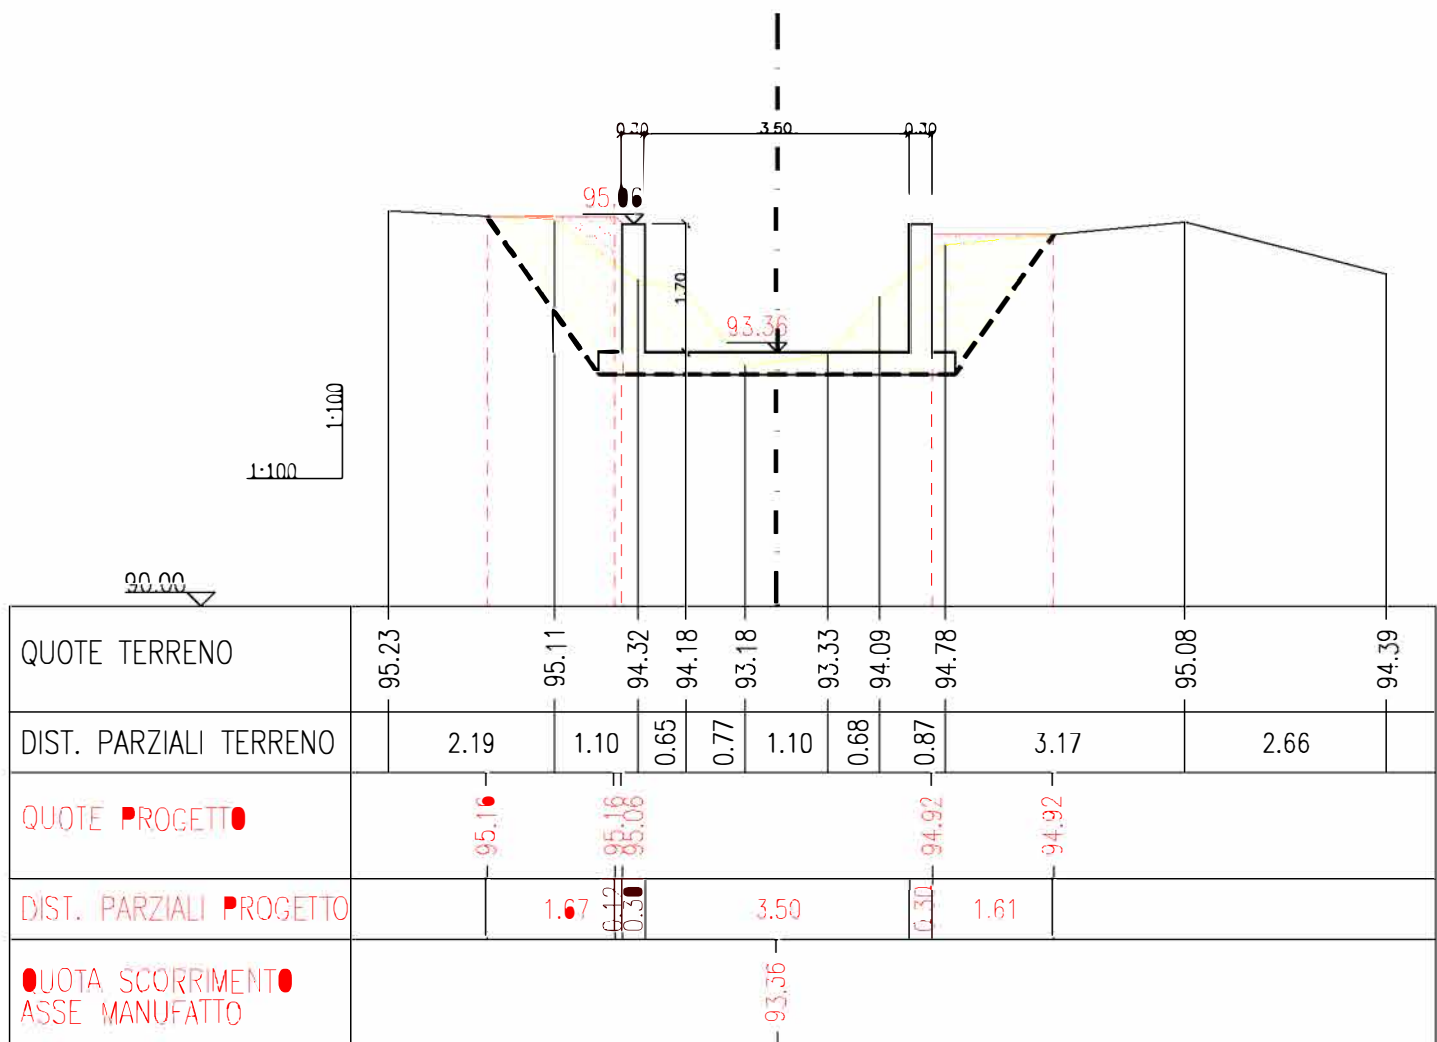


SEZIONE N. : 74
DIST.PROGR. : 2336.68

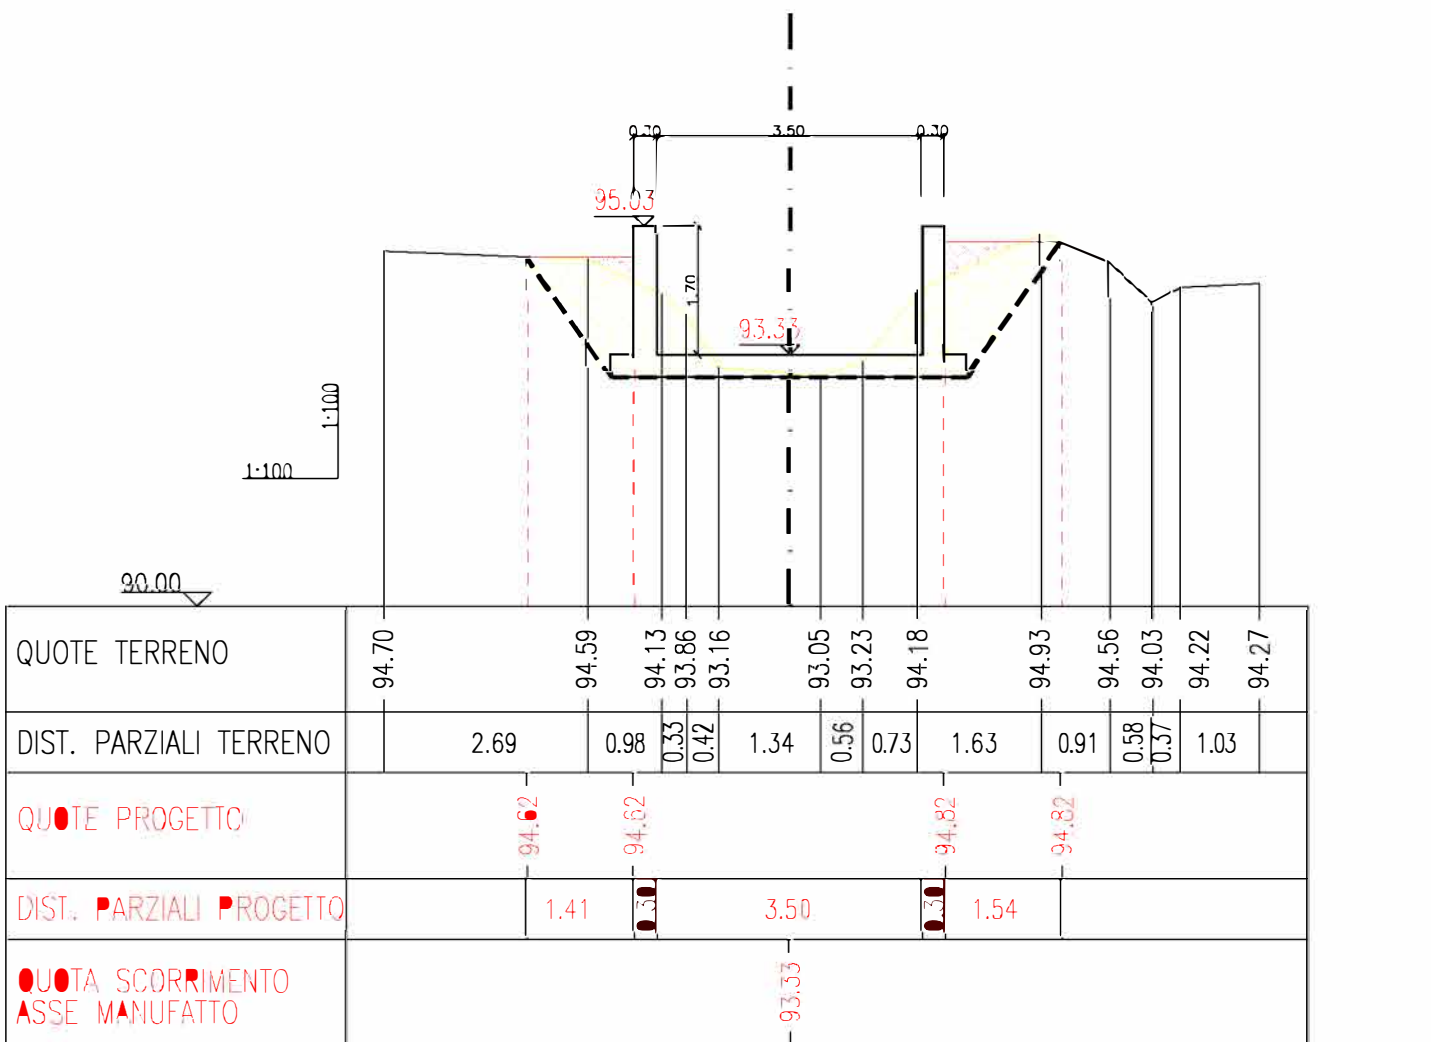


SEZIONE N. : 63
DIST.PROGR. : 1878.47

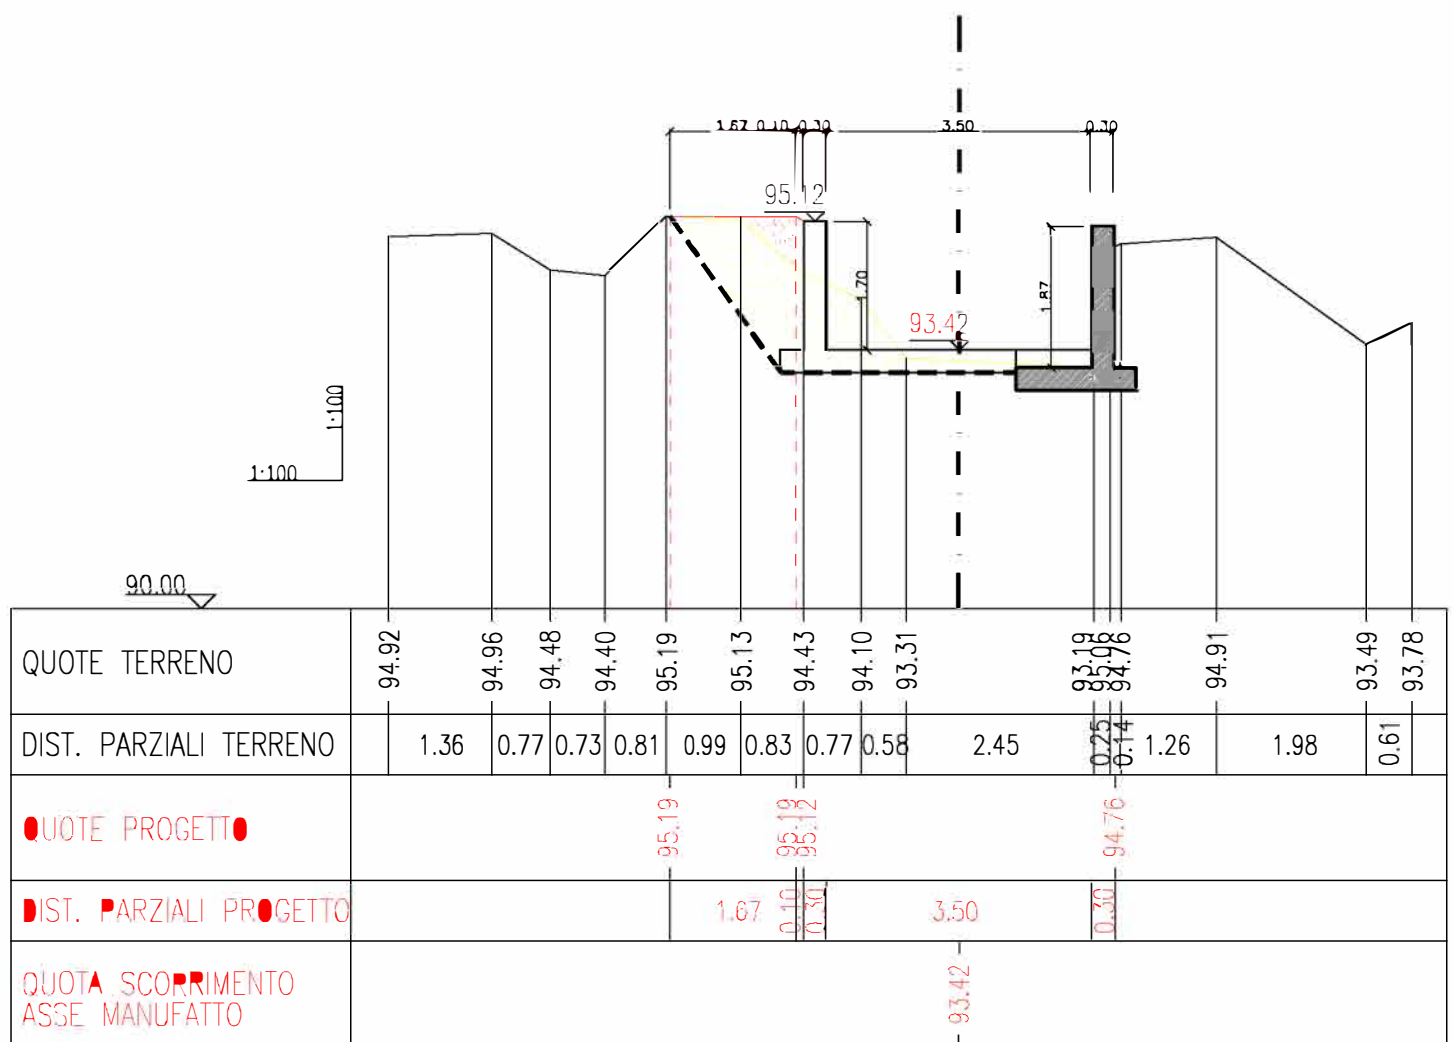


SEZIONE N. : 66
DIST.PROGR. : 2023.08

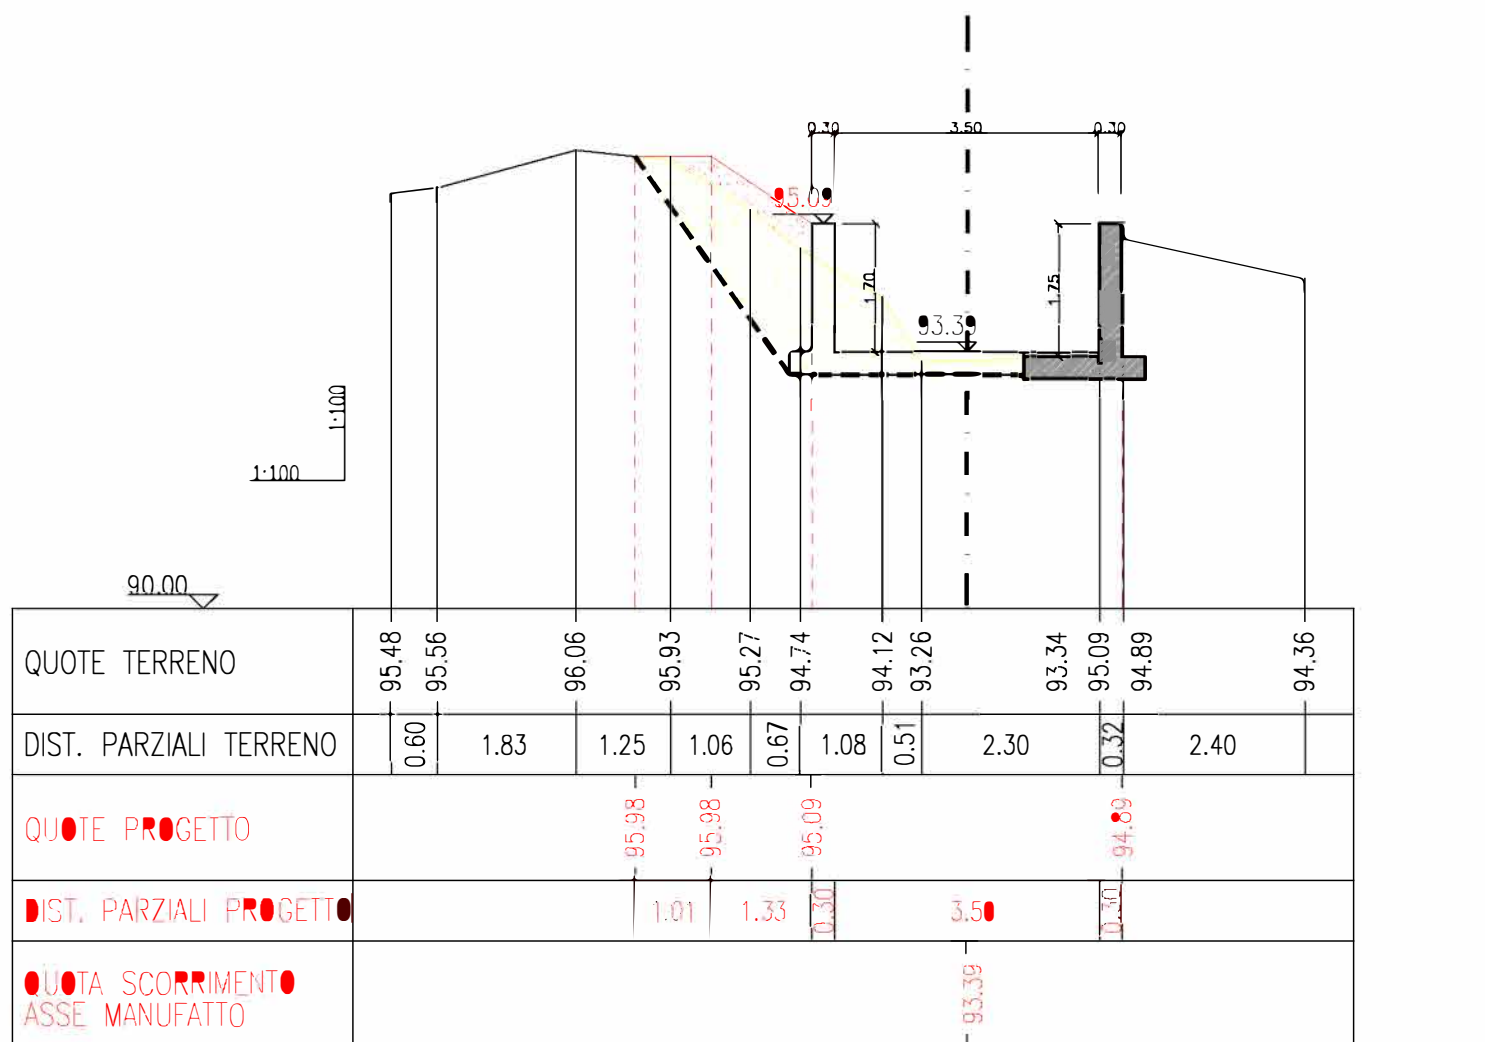


SEZIONE N. : 69
DIST.PROGR. : 2109.52

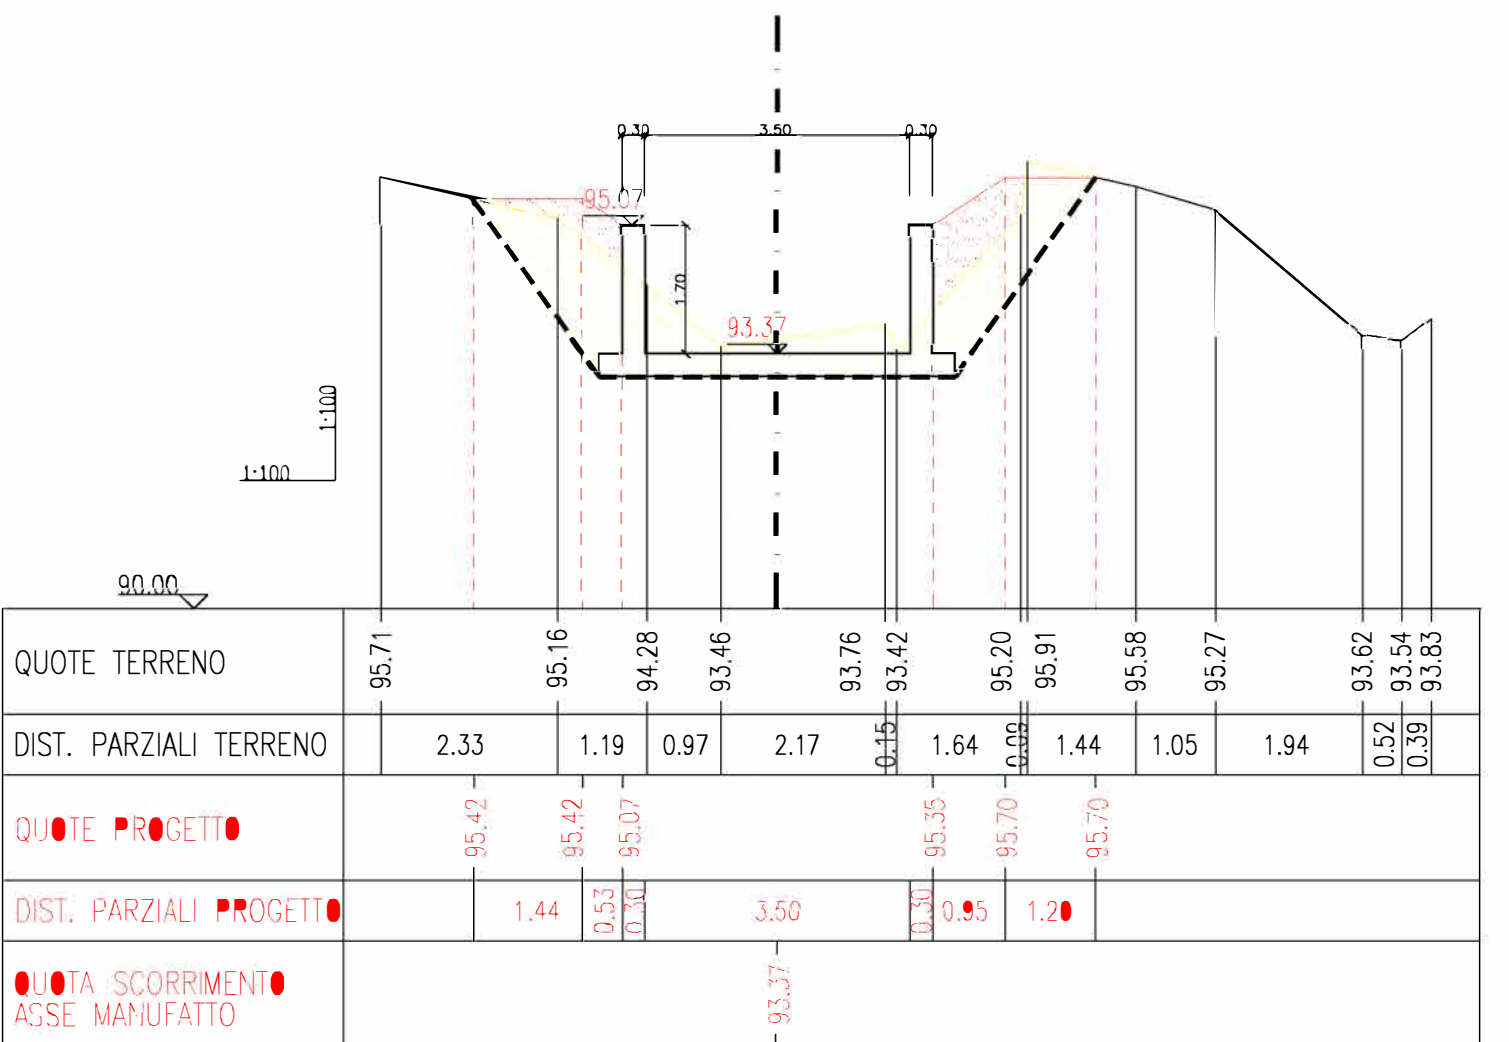


SEZIONE N. : 72
DIST.PROGR. : 2275.08

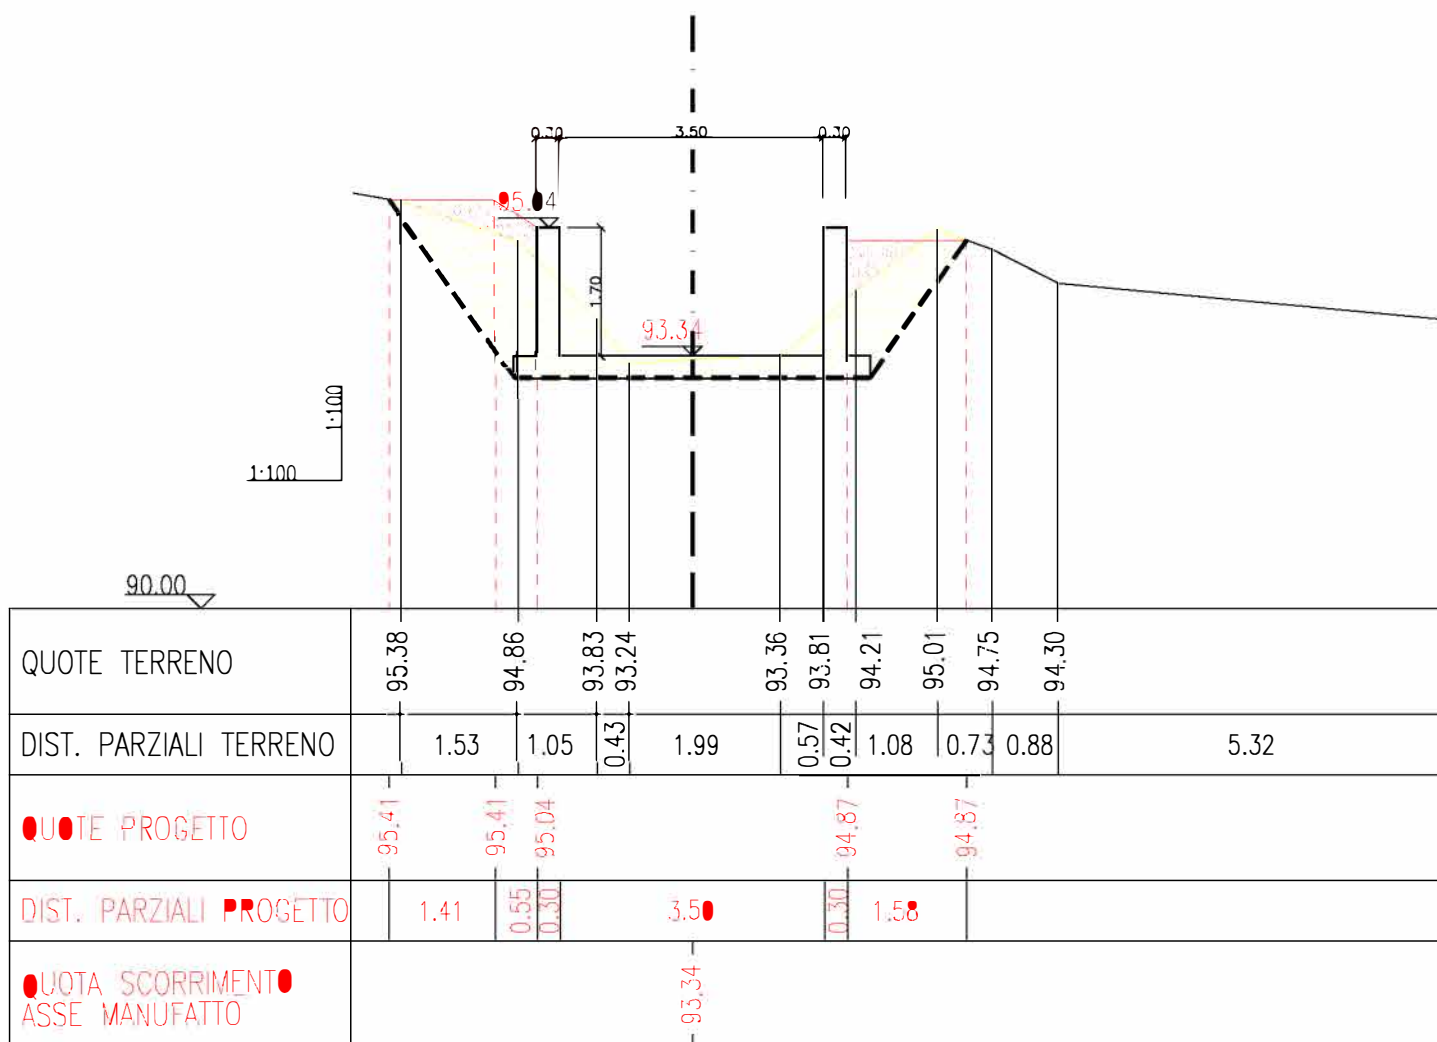


SEZIONE N. : 64
DIST.PROGR. : 1928.34

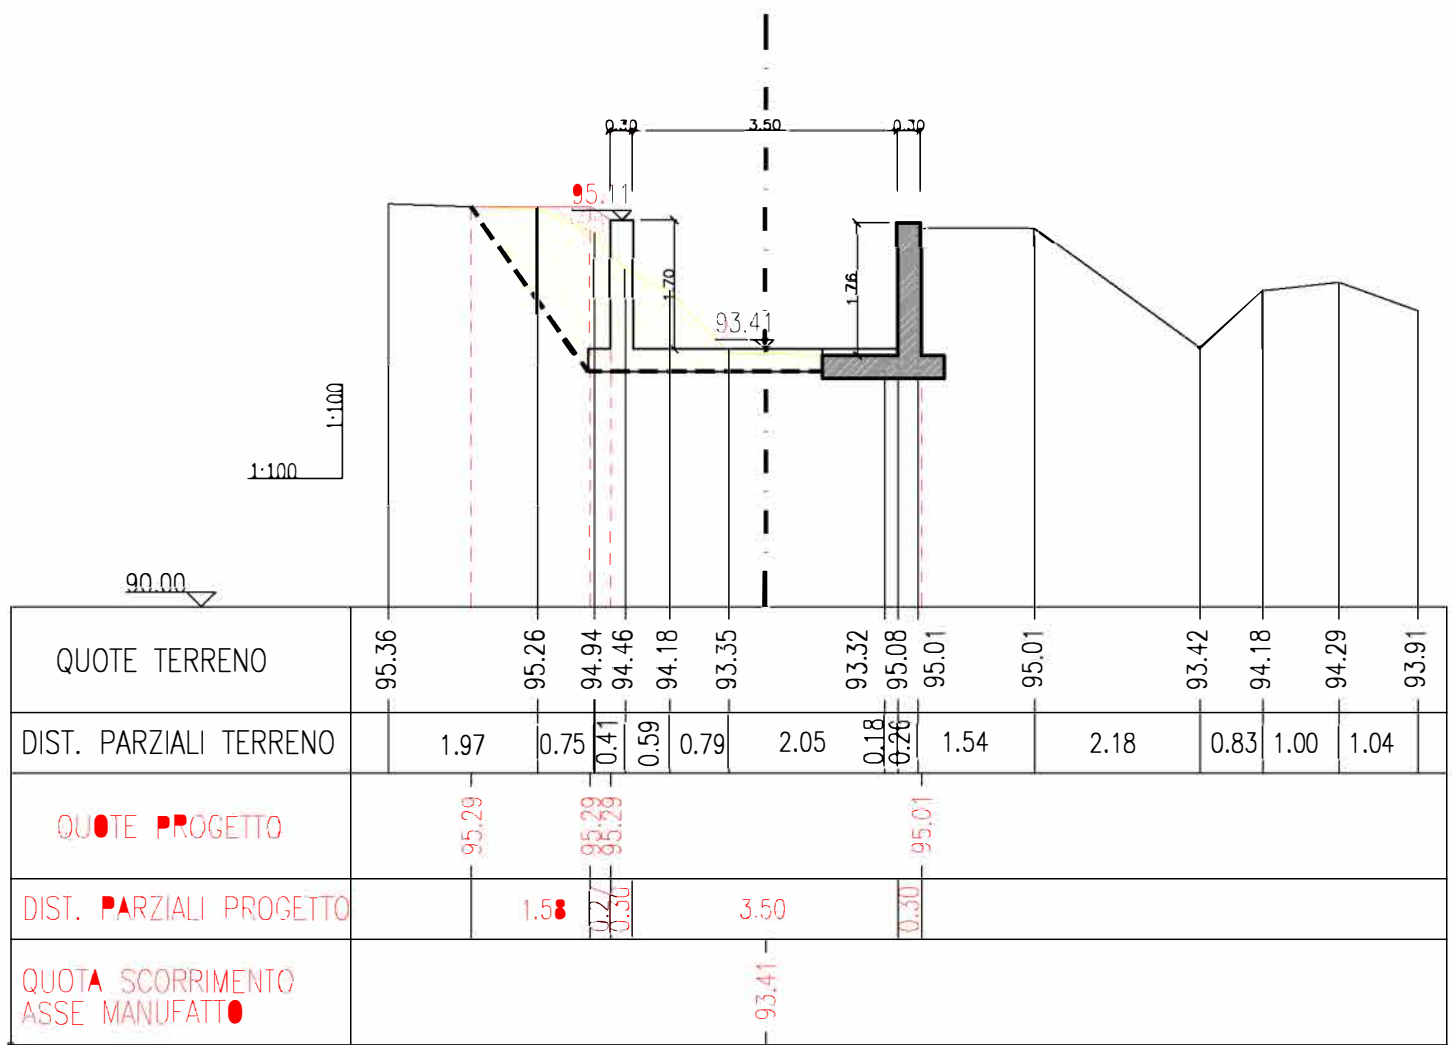


SEZIONE N. : 67
DIST.PROGR. : 2065.17

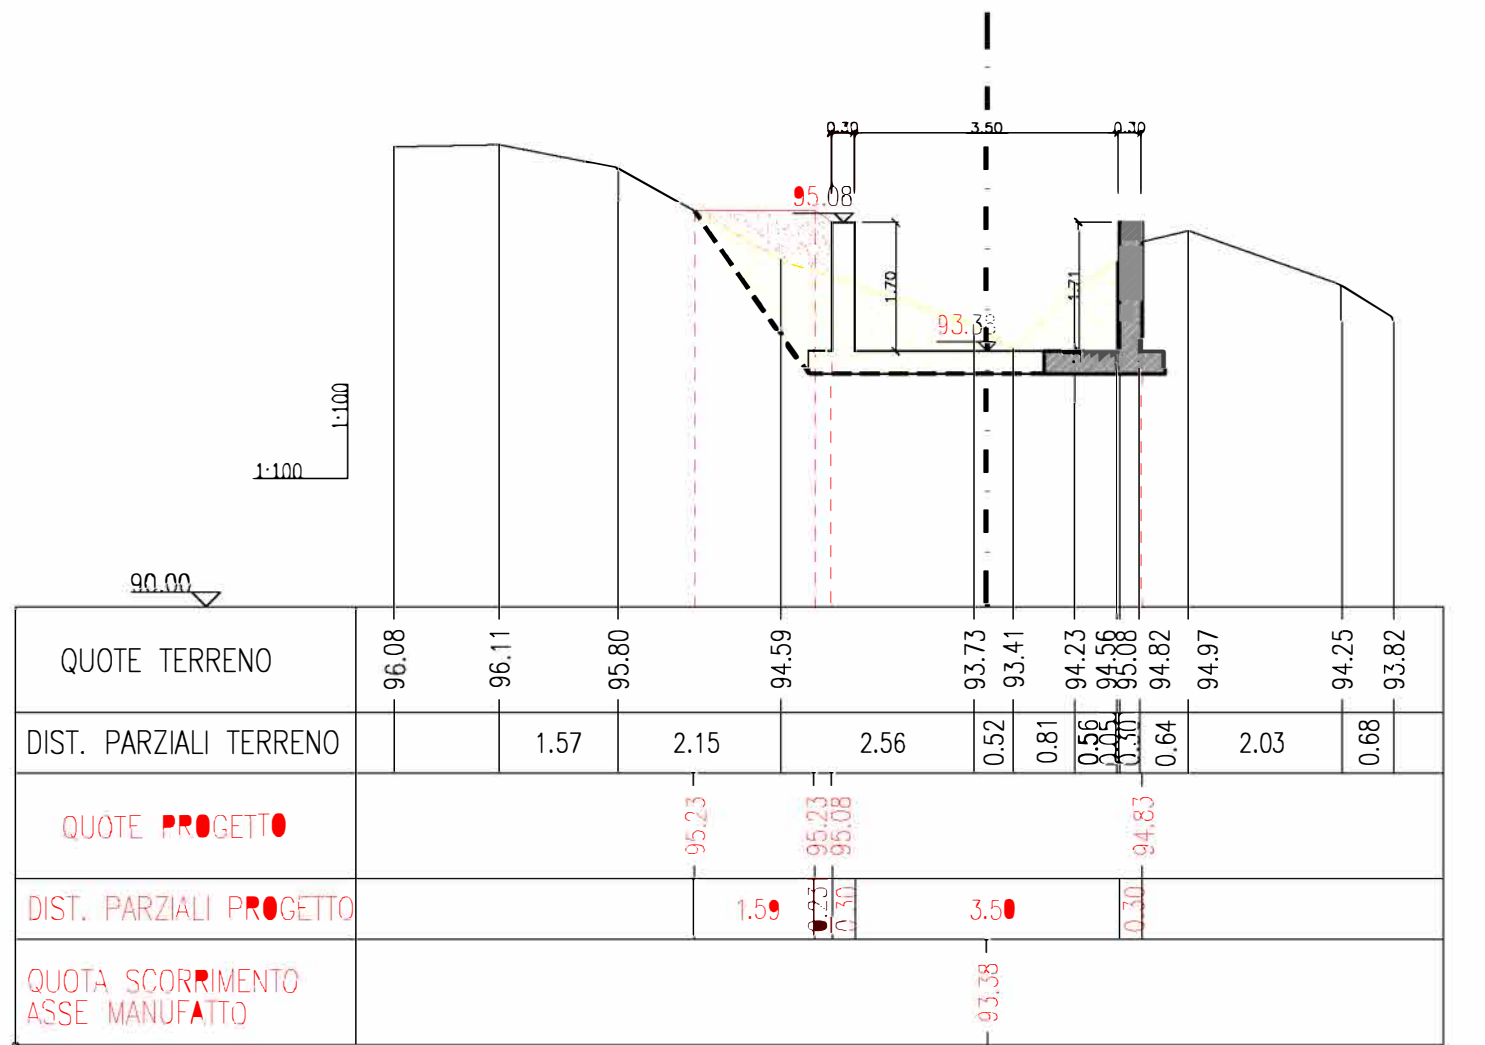

SEZIONE N. : 70
DIST.PROGR. : 2175.01

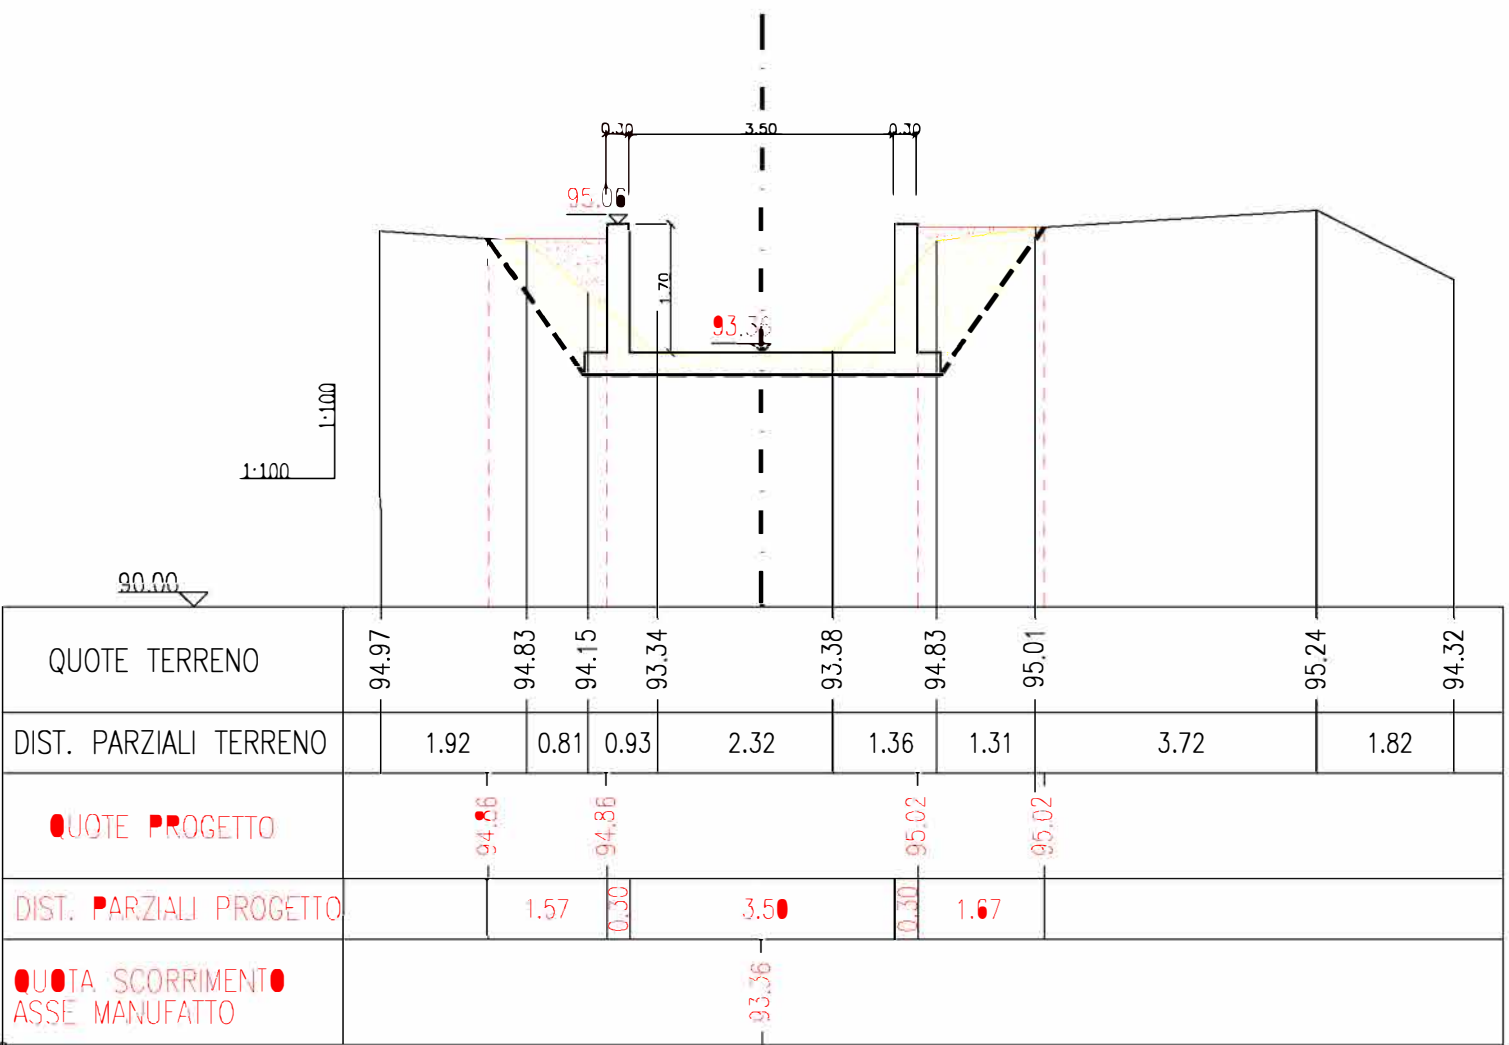

SEZIONE N. : 73
DIST.PROGR. : 2316.92

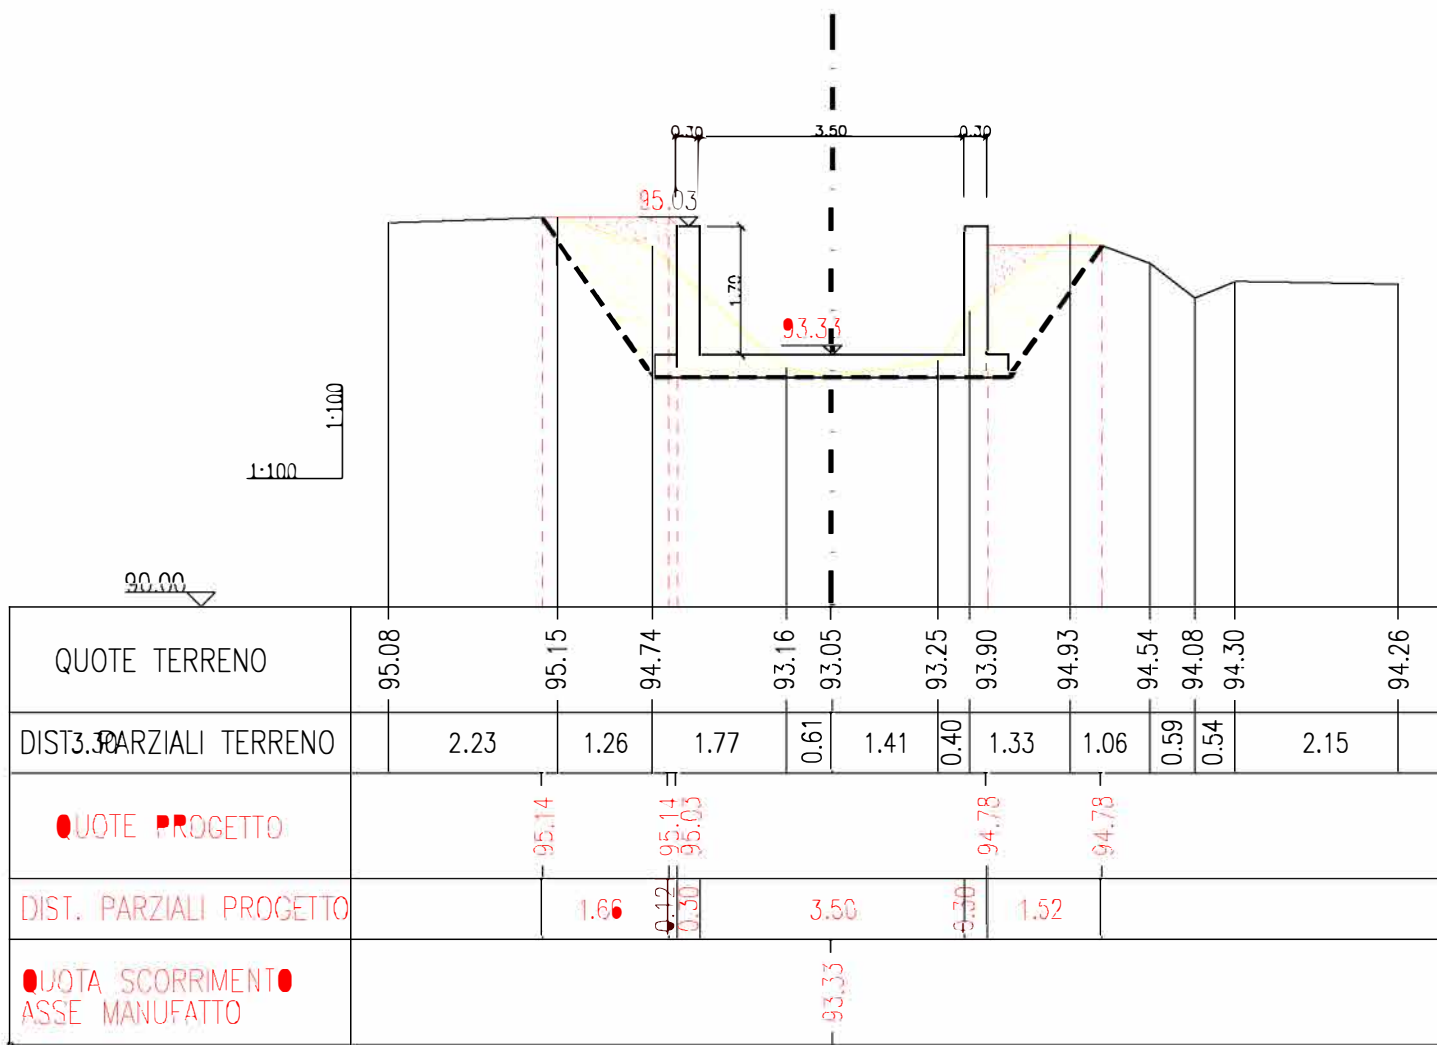

| | | | | | | | |
|---------------------|------------|------|---------|----------|--------|-----------|------------------------------------|
| | repertorio | anno | sezione | allegato | levata | revisione | Scala: 1:100 (x.) 1:100 (y.) |
| Codifica elaborato: | 84 | 18 | 01 | 01 | 15.4 | 00 | |