

PIANO SECONDO



PIANO SECONDO


UNIVERSITA'

0 5m

IN BLU COMPONENTI ESISTENTI DI CUI PREVEDERE:

- MANUTENZIONE ORDINARIA E STRAORDINARIA SECONDO INDICAZIONI DI RELAZIONE TECNICA E CAPITOLATO
- VERIFICHE VISIVE E STRUMENTALI SECONDO NORMA CEI 64-8
- REPORT DELLE VERIFICHE CONDOTTE
- INSERIMENTO SULLA DOCUMENTAZIONE AS BUILT DEGLI IMPIANTI SOTTOPOSTI A INTERVENTO DI MANUTENZIONE E VERIFICA

SALITA DA PRIMO PIANO

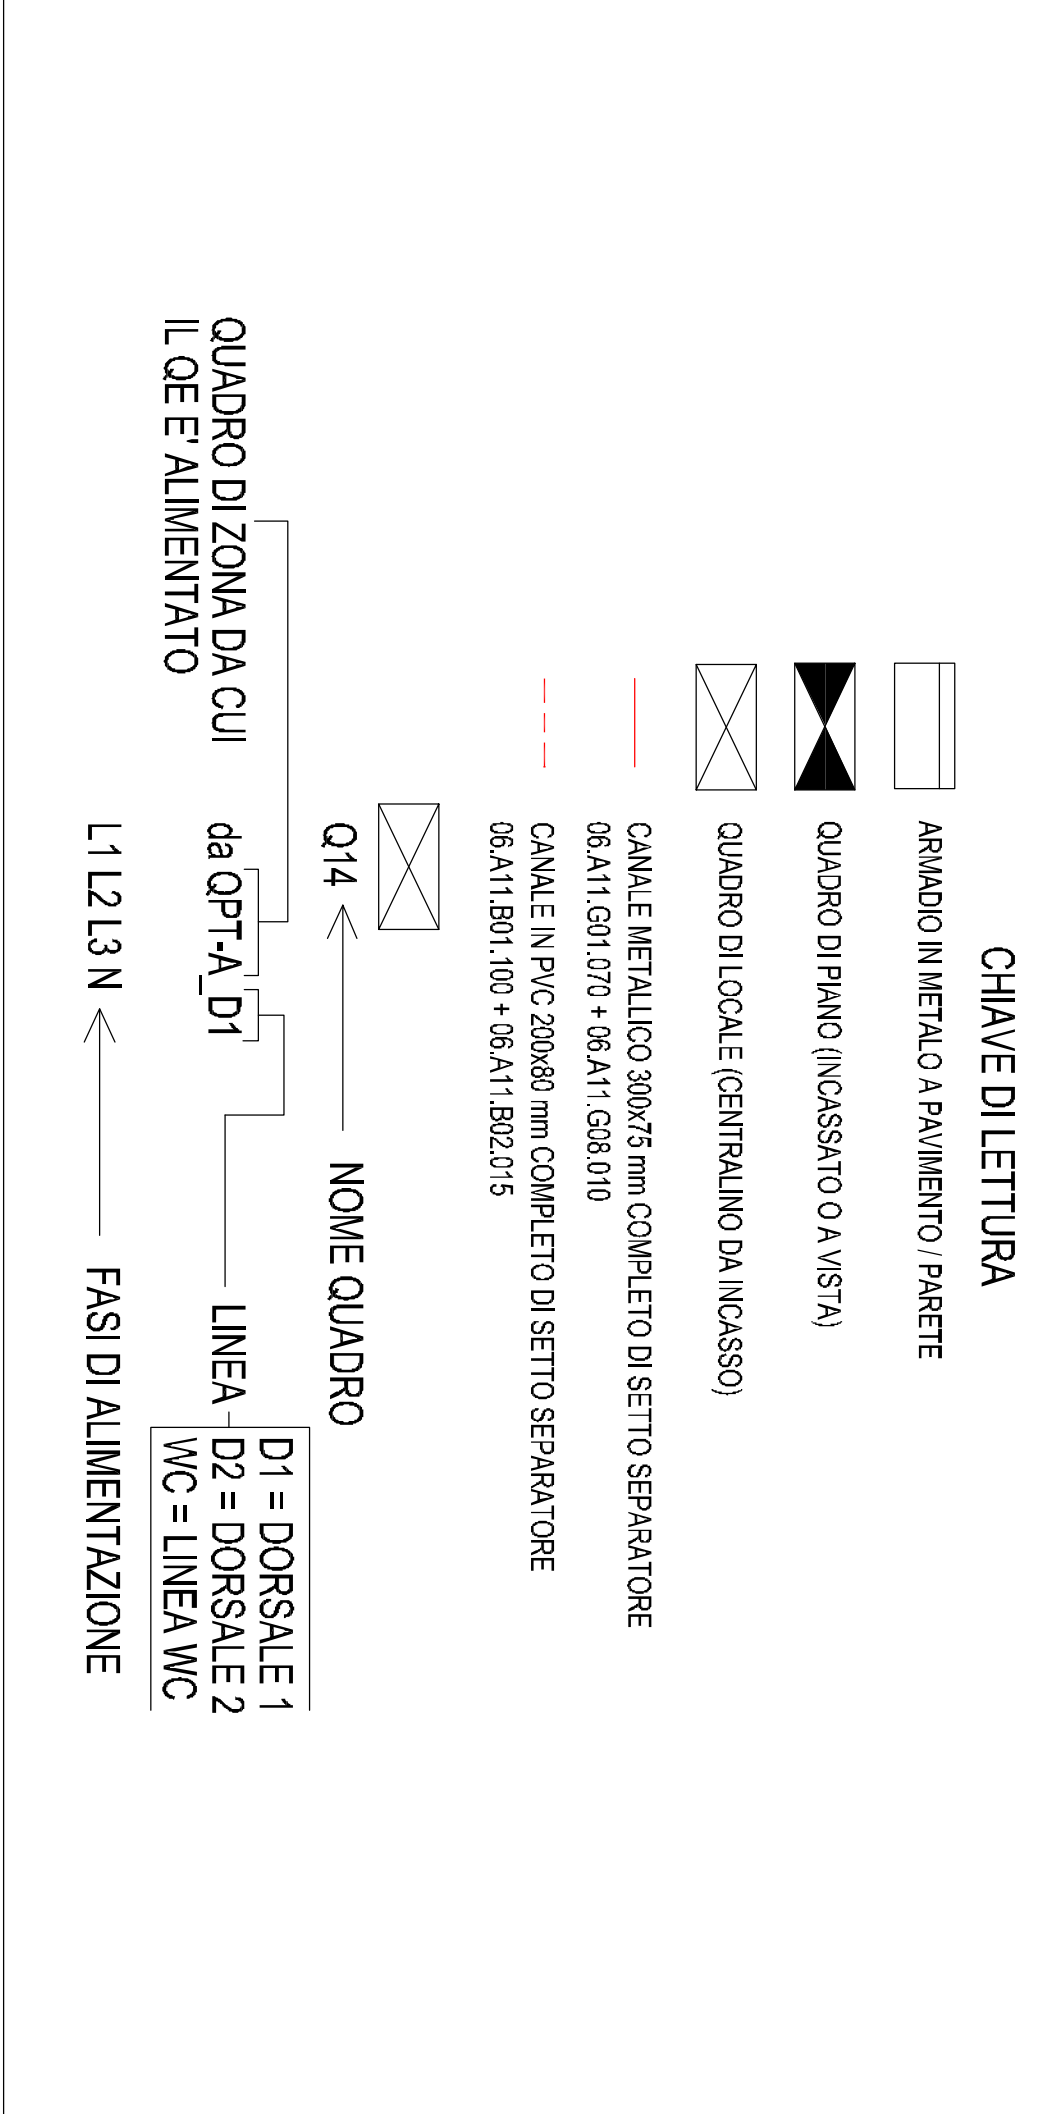

MONTANTE