


Layout Multimediale
AULA 201
UPO Alessandria
AL01 DIGSPES

Planimetria
2° Piano

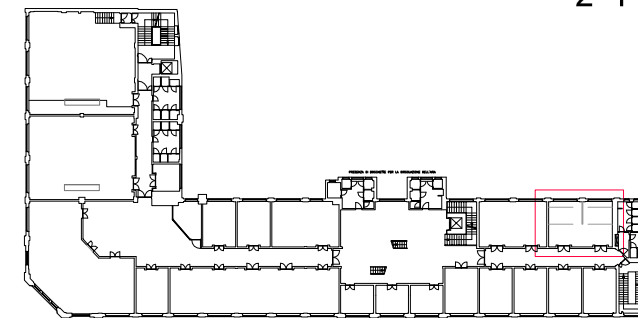

CM Srl
Multimedia Entertainment Engineering Design
VIALE DANTE ALIGHIERI 25, 28100 NOVARA (NO) ITALY
Mobile +39 347 5520502 Phone +39 0321 611560
E Mail progettazione@cm-srl.net Web site www.cm-srl.net

UPO - ALESSANDRIA DIGSPES



UNIVERSITÀ DEL PIEMONTE ORIENTALE


Project Name	UPO-Adeguamento Multimediale Aule Didattiche		
Drawing	AL01 Layout Multimediale Aula 201		
Project ID	20-P006	Project Phase	ESECUTIVO
Date Emission	13/11/2020	Sheet scale	1:25
Fire zone		Sheet format	A2
ID venue		Sheet number	06
Venue name	Aula 201		
Venue/Floor	AL01 - DIGSPES 2° Piano		
RUP	Prof. Andrea Turolla		
Design by	Davide Visconti		
Verified	Claudio Mazzucchelli	13/11/2020	✓
By		Date	Check

Revision description	Date	Rev.
Drawing Emission	13/11/2020	00

Revision notes:

NOTE:
THIS DRAWING REPRESENTS DESIGN CONCEPTS AND CONSTRUCTION SUGGESTIONS ONLY.
CAN NOT BE USE AS WORKSHOP DRAWING.
ALL DIMENSIONS IN MILLIMETERS (mm)
ALL DIMENSIONS TO BE CHECKED ON SITE
THIS DOCUMENT REMAINS CM SRL INTELLECTUAL PROPERTY AND MAY NOT, EITHER IN ITS
ORIGINAL STATE OR WITH CHANGE, BE COPIED, SHOWN TO OR IN ANY WAY COMMUNICATED
TO HANDED OVER TO ANY THIRD PARTY IF NOT USE FOR MANUFACTURING PURPOSE.
ANY INFRINGEMENT OF THESE CONDITIONS WILL LEAD TO THE INSTITUTION OF LEGAL
PROCEDINGS.

20 - P006	E	AV	PGP	06	a	00	xx
Project ID	Phase	Category	Doc. Type	Sheet N.	Portion	Revision	Chapter

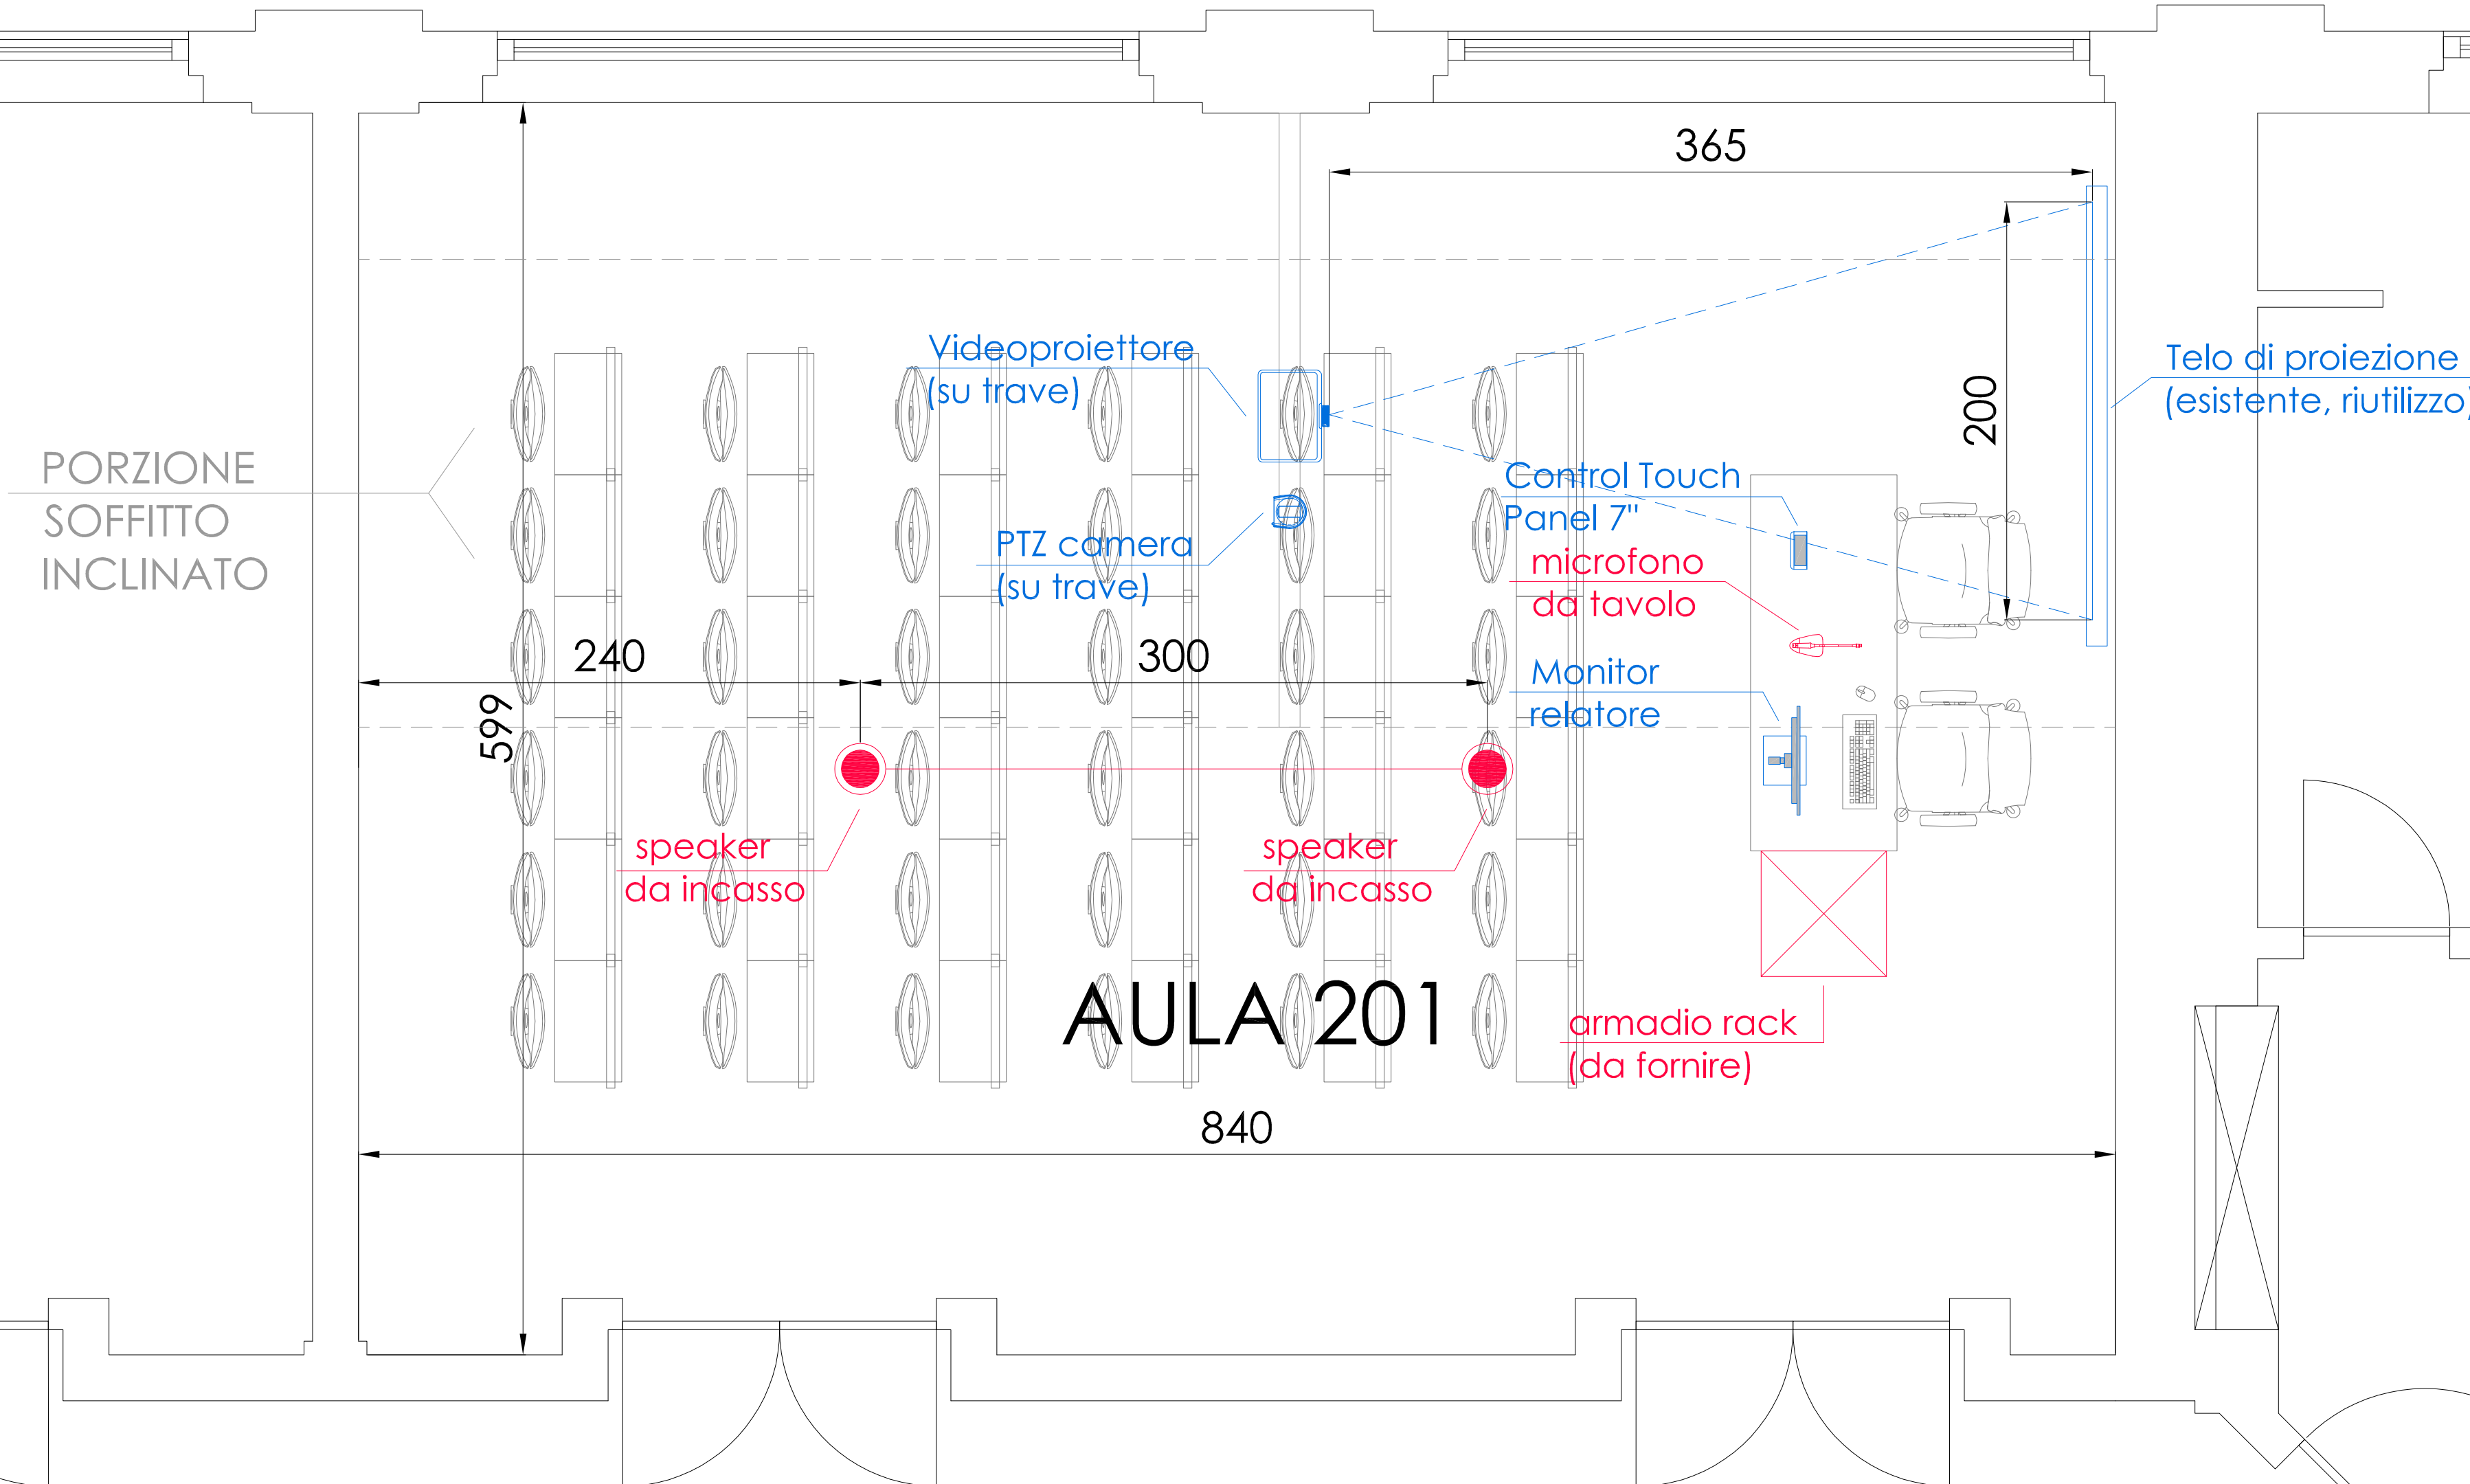

LEGENDA APPARATI AUDIO		
SIMBOLO	APPARATO / PREDISPOSIZIONE	Q.TA'
	SPEAKER DA INCASSO 8" 20W-100V -n°1 cavo bipolare 2x1,5 mmq (pot. AUDIO) diametro esterno Ø 7,4 mm N.B. 1 cavo per 2 speaker	2
	MIC DA TAVOLO -n°1 cavo audio microfonico bilanciato 2x0,25 mmq; diametro esterno Ø 5,5 mm	1
N.B. tutte le predisposizioni vanno portate all'armadio Rack AV di sala		
LEGENDA ACCESSORI		
SIMBOLO	APPARATO / PREDISPOSIZIONE	Q.TA'
	ARMADIO RACK AV 12 unità (da fornire) -arrivo alimentazione 220V -rete LAN CAMPUS UPO	1
	TELO DI PROIEZIONE con base 2 metri (esistente, riutilizzo)	1
N.B. tutte le predisposizioni vanno portate all'armadio rack di sala		

LEGENDA APPARATI VIDEO		
SIMBOLO	APPARATO / PREDISPOSIZIONE	Q.TA'
	PTZ CAMERA FullHD PoE -n°1 cavo CAT6 UTP -n°1 cavo coassiale 75 ohm (HD-SDI) diametro esterno Ø 6,0 mm	1
	VIDEOPROIETTORE Laser FullHD 5.000 A.L. -n°1 cavo CAT6 UTP -n°1 cavo CAT6 FTP -n°1 alimentazione 220V	1
	MONITOR 24" FullHD (+ PC) -n°1 cavo HDMI -n°1 alimentazione 220V	1
	TOUCH PANEL 7" da tavolo (controllo AV di sala) -n°1 cavo CAT6 UTP	1
N.B. tutte le predisposizioni vanno portate all'armadio rack di sala		