


Layout Multimediale  
AULA 209  
UPO Alessandria  
AL01 DIGSPES

Planimetria  
2° Piano

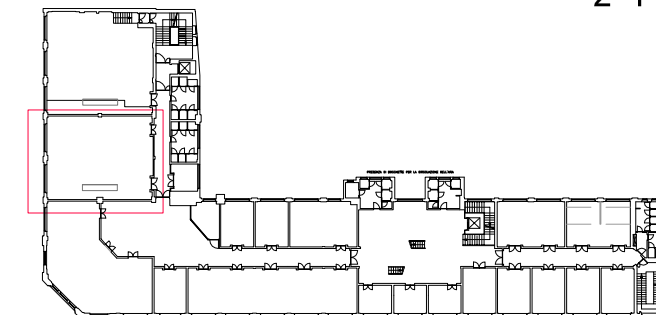

**CM Srl**  
Multimedia Entertainment Engineering Design  
VIALE DANTE ALIGHIERI 25, 28100 NOVARA (NO) ITALY  
Mobile +39 347 5520502 Phone +39 0321 611560  
E Mail [progettazione@cm-srl.net](mailto:progettazione@cm-srl.net) Web site [www.cm-srl.net](http://www.cm-srl.net)

UPO - ALESSANDRIA DIGSPES



UNIVERSITÀ DEL PIEMONTE ORIENTALE

Project Name **UPO-Adeguamento Multimediale Aule Didattiche**

Drawing **AL01 Layout Multimediale Aula 209**

Project ID **20-P006** Project Phase **ESECUTIVO**

Date Emission **13/11/2020** Sheet scale **1:50**

Fire zone Sheet format **A2**

ID venue Sheet number **08**

Venue name **Aula 209**

Venue/Floor **AL01 - DIGSPES 2° Piano**

RUP **Prof. Andrea Turolla**

Design by **Davide Visconti**


Verified **Claudio Mazzucchelli** **13/11/2020** **v**  
By | Date | Check

Revision description	Date	Rev.
Drawing Emission	13/11/2020	00

Revision notes:

**NOTE:**  
THIS DRAWING REPRESENTS DESIGN CONCEPTS AND CONSTRUCTION SUGGESTIONS ONLY.  
CAN NOT BE USE AS WORKSHOP DRAWING.  
ALL DIMENSIONS IN MILLIMETERS (mm)  
ALL DIMENSIONS TO BE CHECKED ON SITE  
THIS DOCUMENT REMAINS CM SRL INTELLECTUAL PROPERTY AND MAY NOT, EITHER IN ITS  
ORIGINAL STATE OR WITH CHANGE, BE COPIED, SHOWN TO OR IN ANY WAY COMMUNICATED  
TO HANDED OVER TO ANY THIRD PARTY IF NOT USE FOR MANUFACTURING PURPOSE.  
ANY INFRINGEMENT OF THESE CONDITIONS WILL LEAD TO THE INSTITUTION OF LEGAL  
PROCEEDINGS.

20 - P006	E	AV	PGP	08	a	00	xx
Project ID	Phase	Category	Doc. Type	Sheet N.	Portion	Revision	Chapter

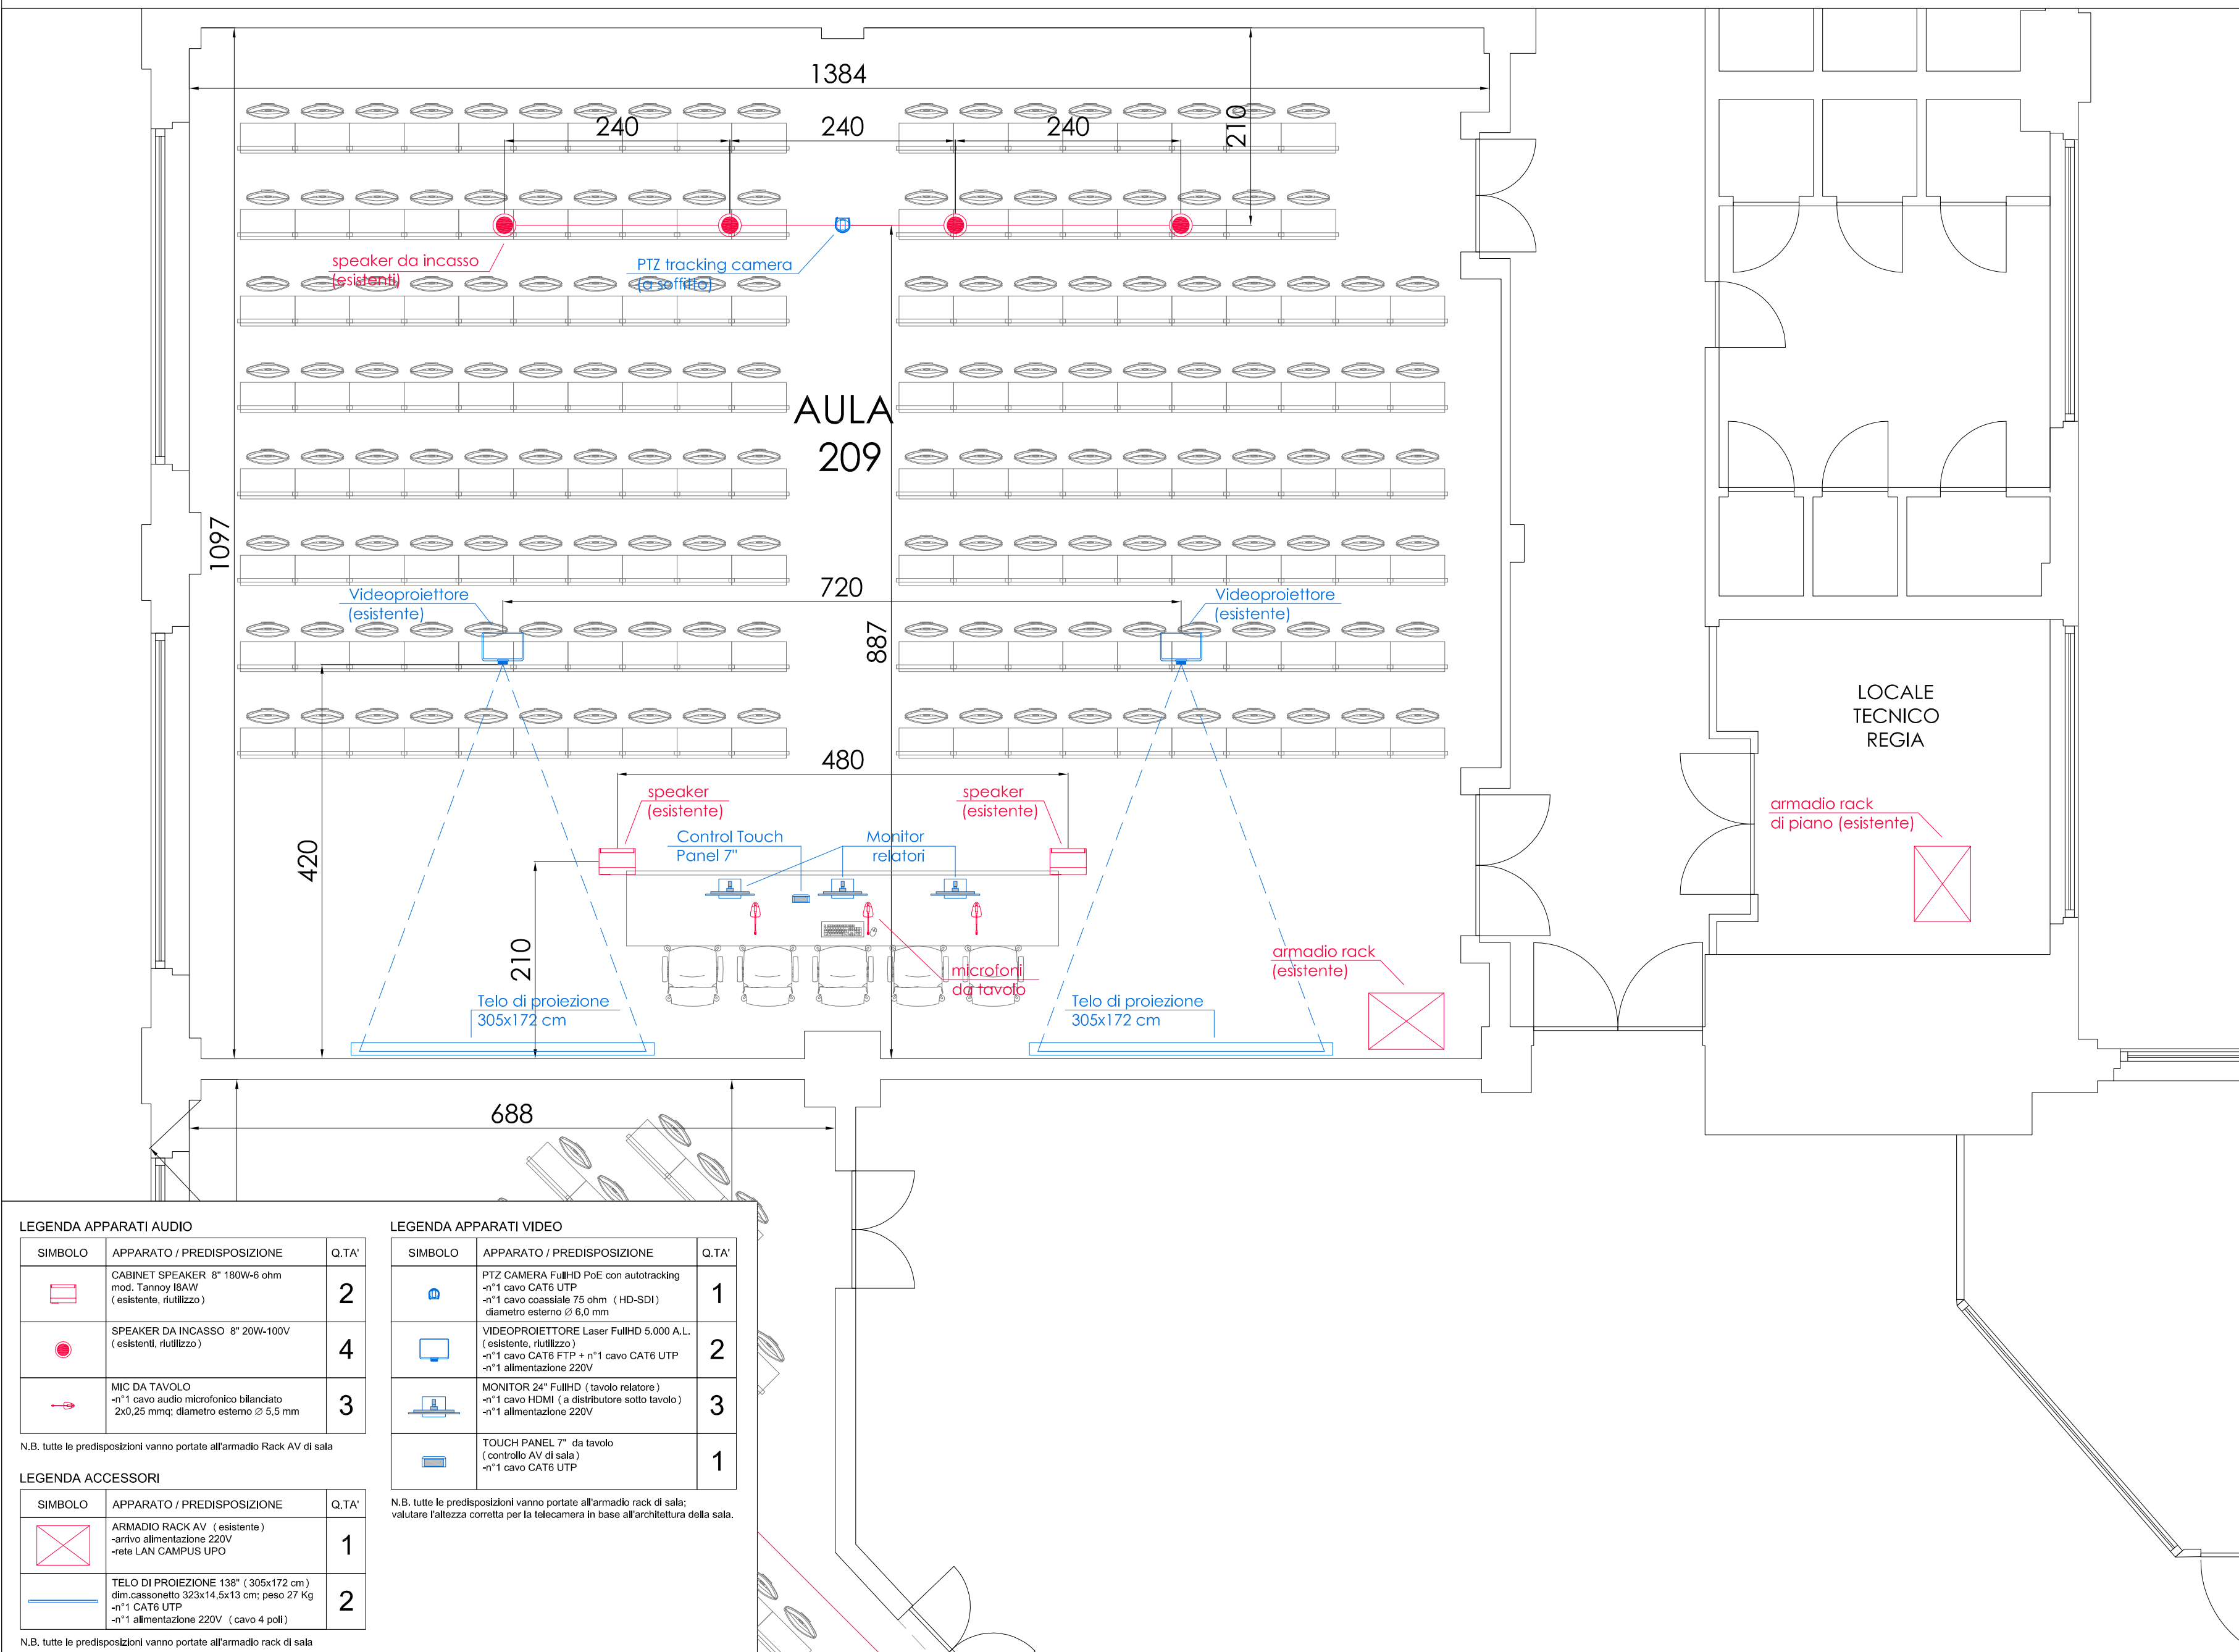

LEGENDA APPARATI AUDIO

SIMBOLO	APPARATO / PREDISPOSIZIONE	Q.TA'
	CABINET SPEAKER 8" 180W-6 ohm mod. Tannoy IBAW (esistente, riutilizzo)	2
	SPEAKER DA INCASSO 8" 20W-100V (esistenti, riutilizzo)	4
	MIC DA TAVOLO -n°1 cavo audio microfonico bilanciato 2x0,25 mmq; diametro esterno Ø 5,5 mm	3

N.B. tutte le predisposizioni vanno portate all'armadio Rack AV di sala

LEGENDA ACCESSORI

SIMBOLO	APPARATO / PREDISPOSIZIONE	Q.TA'
	ARMADIO RACK AV (esistente) -arrivo alimentazione 220V -rete LAN CAMPUS UPO	1
	TELO DI PROIEZIONE 138" (305x172 cm) dim.cassonetto 32x14,5x13 cm; peso 27 Kg -n°1 CAT6 UTP -n°1 alimentazione 220V (cavo 4 poli)	2

N.B. tutte le predisposizioni vanno portate all'armadio rack di sala

LEGENDA APPARATI VIDEO

SIMBOLO	APPARATO / PREDISPOSIZIONE	Q.TA'
	PTZ CAMERA FullHD PoE con autotracking -n°1 cavo CAT6 UTP -n°1 cavo coassiale 75 ohm (HD-SDI) diametro esterno Ø 6,0 mm	1
	VIDEOPROIETTORE Laser FullHD 5.000 A.L. (esistente, riutilizzo) -n°1 cavo CAT6 FTP + n°1 cavo CAT6 UTP -n°1 alimentazione 220V	2
	MONITOR 24" FullHD (tavolo relatore) -n°1 cavo HDMI (a distributore sotto tavolo) -n°1 alimentazione 220V	3
	TOUCH PANEL 7" da tavolo (controllo AV di sala) -n°1 cavo CAT6 UTP	1

N.B. tutte le predisposizioni vanno portate all'armadio rack di sala; valutare l'altezza corretta per la telecamera in base all'architettura della sala.