


LEGENDA:

- AUDIO (SIGNAL)
- AUDIO (POWER)
- CAT6 (DANTE)
- VIDEO (SIGNAL)
- CAT6 (VIDEO)
- HD-SDI (VIDEO)
- USB (SIGNAL)
- CAT6 (DATA)
- CONTROL

N.B. in grigio apparati
esistenti da riutilizzare

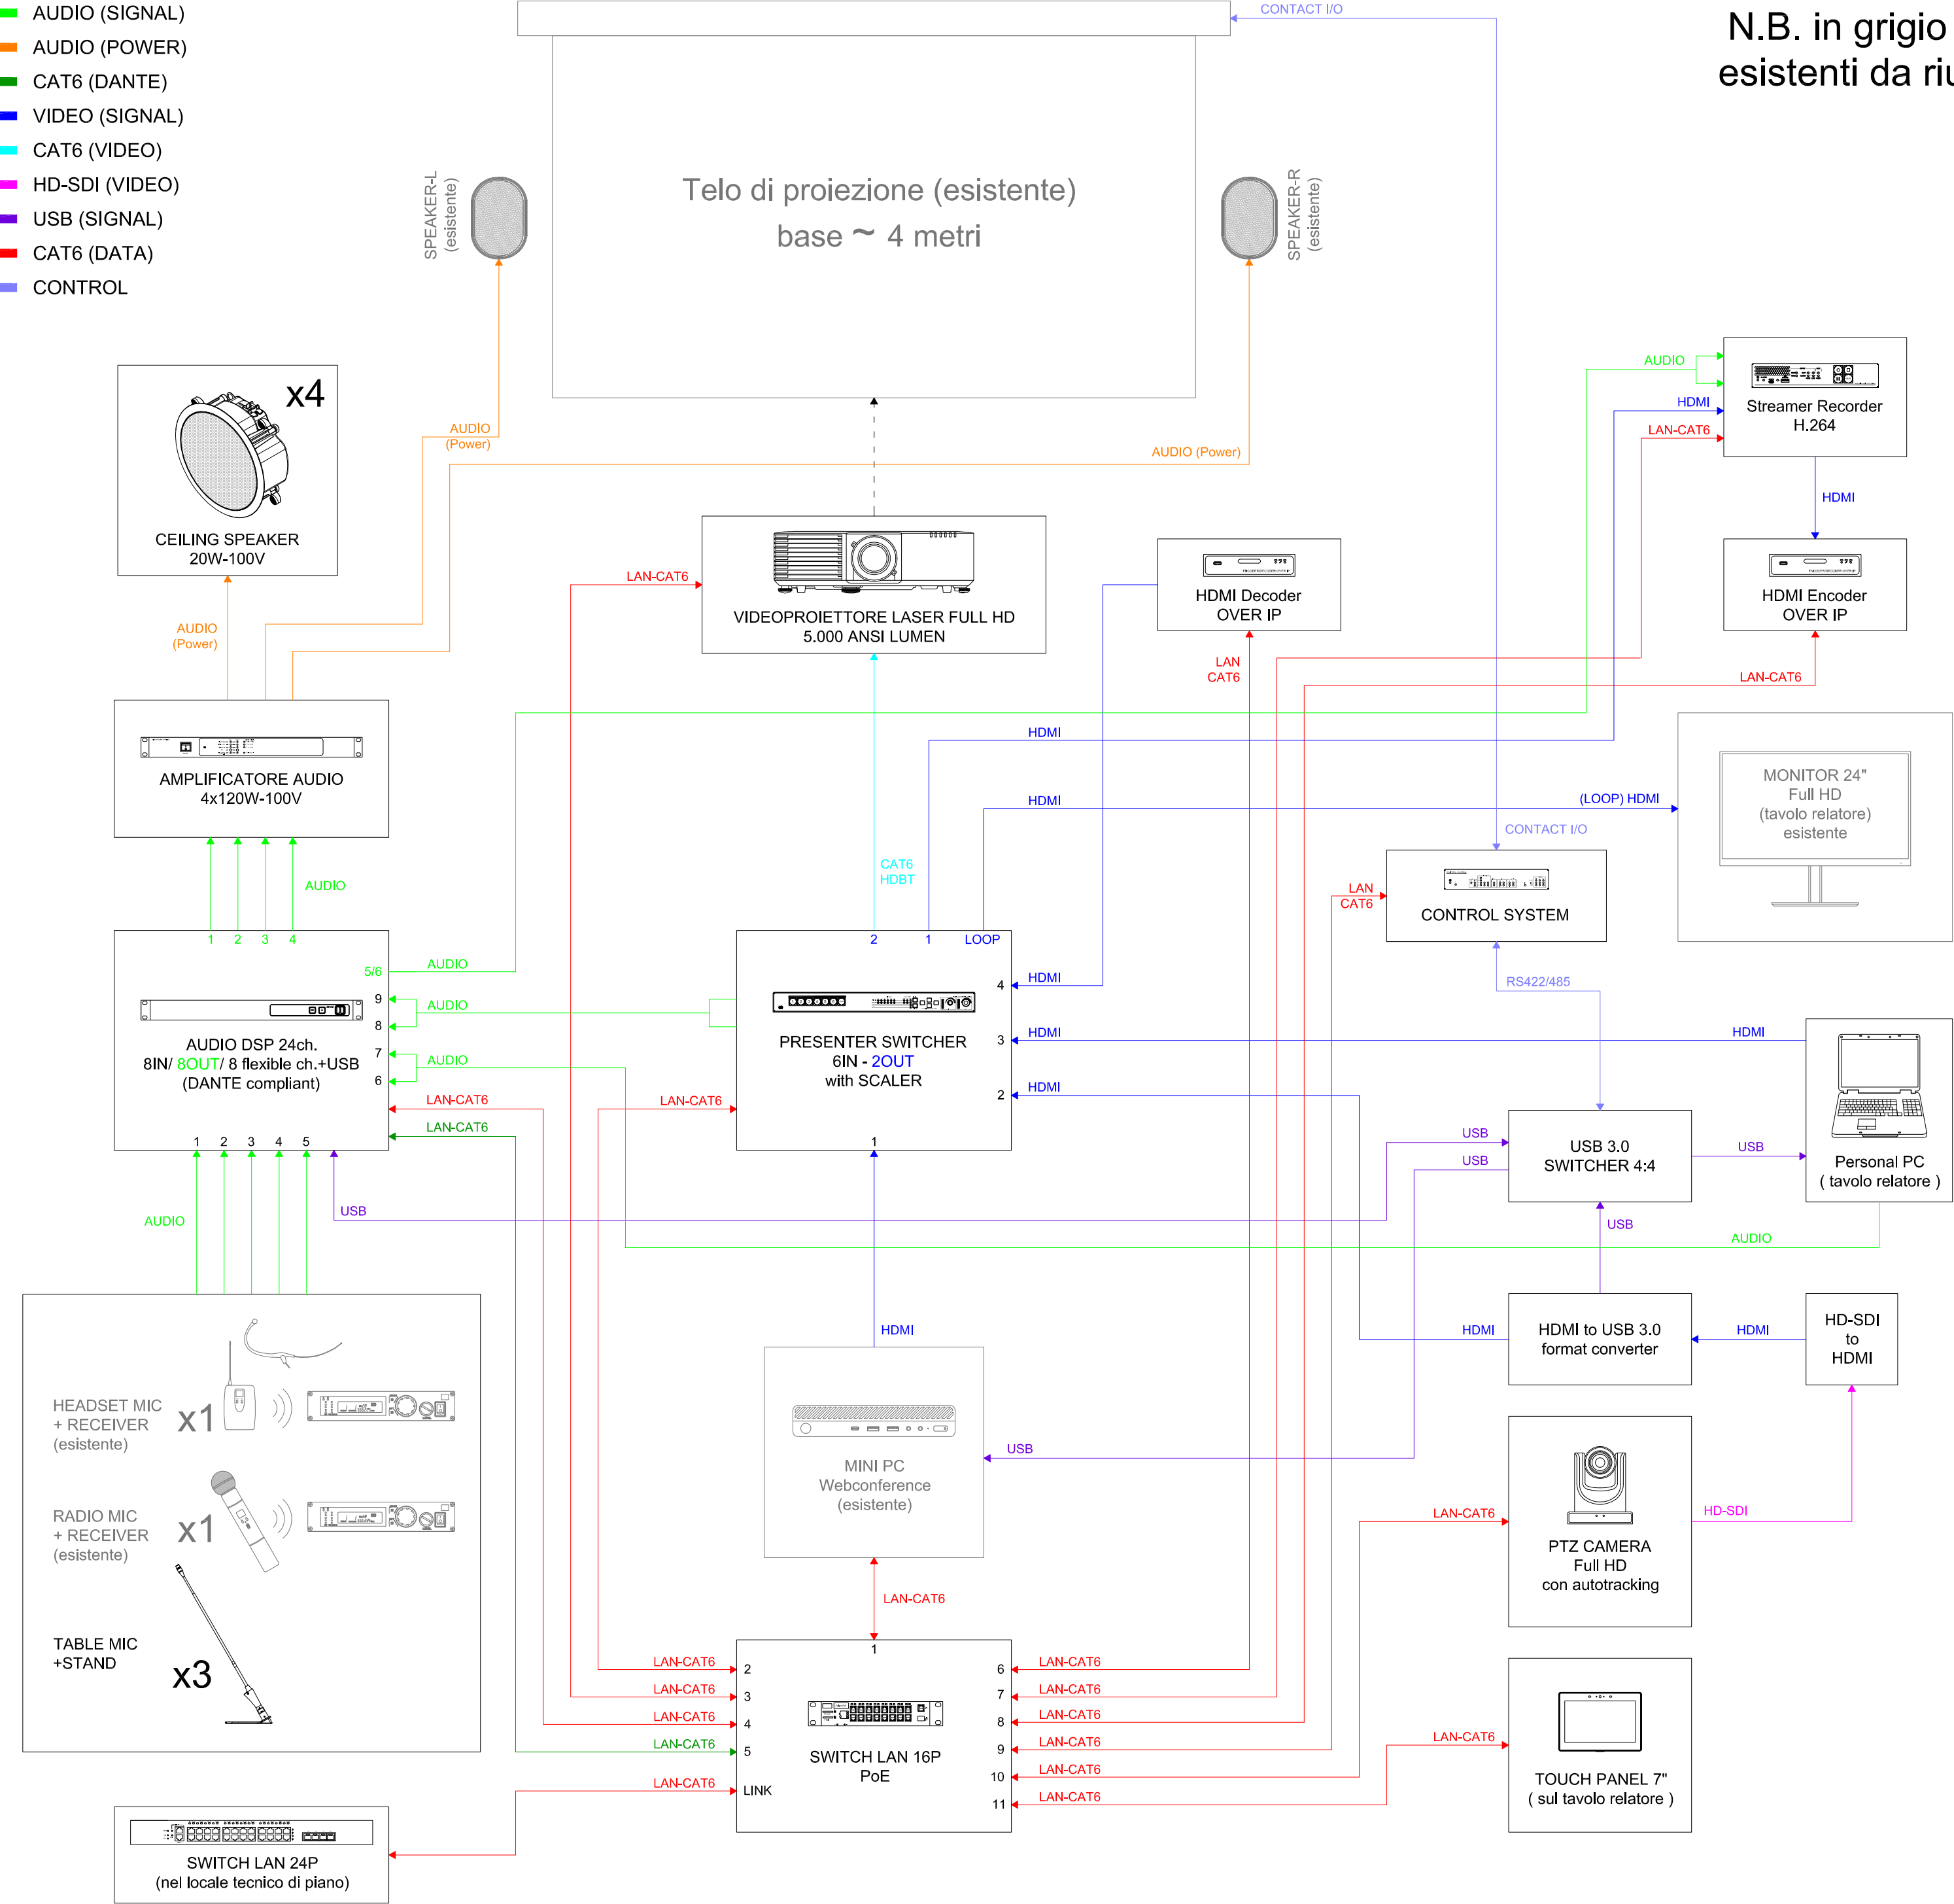

Schema Funzionale AV
AULA 208
UPO Alessandria
AL01 DIGSPES



CM Srl
Multimedia Entertainment Engineering Design
VIALE DANTE ALIGHIERI 25, 28100 NOVARA (NO) ITALY
Mobile +39 347 5520502 Phone +39 0321 611560
E Mail progettazione@cm-srl.net Web site www.cm-srl.net

UPO - ALESSANDRIA DIGSPES



Project Name	UPO-Adeguamento Multimediale Aule Didattiche		
Drawing	AL01 Schema Funzionale AV Aula 208		
Project ID	20-P006	Project Phase	ESECUTIVO
Date Emission	23/11/2020	Sheet scale	n.d.
Fire zone		Sheet format	A2
ID venue		Sheet number	07
Venue name	Aula 208		
Venue/Floor	AL01 - 2° Piano		
RUP	Prof. Andrea Turolla		
Design by	Davide Visconti		
Verified	Claudio Mazzucchelli	23/11/2020	✓
By		Date	Check

Revision description	Date	Rev.
Drawing Emission	23/11/2020	00

Revision notes:

NOTE:
THIS DRAWING REPRESENTS DESIGN CONCEPTS AND CONSTRUCTION SUGGESTIONS ONLY.
CAN NOT BE USE AS WORKSHOP DRAWING.
ALL DIMENSIONS IN MILLIMETERS (mm)
ALL DIMENSIONS TO BE CHECKED ON SITE
THIS DOCUMENT REMAINS CM SRL INTELLECTUAL PROPERTY AND MAY NOT, EITHER IN ITS
ORIGINAL STATE OR WITH CHANGE, BE COPIED, SHOWN TO OR IN ANY WAY COMMUNICATED
TO HANDED OVER TO ANY THIRD PARTY IF NOT USE FOR MANUFACTURING PURPOSE.
ANY INFRINGEMENT OF THESE CONDITIONS WILL LEAD TO THE INSTITUTION OF LEGAL
PROCEDINGS.

20 - P006	E	AV	SFG	07	a	00	xx
Project ID	Phase	Category	Doc. Type	Sheet N.	Portion	Revision	Chapter