


LEGENDA:

- AUDIO (SIGNAL)
- AUDIO (POWER)
- CAT6 (DANTE)
- VIDEO (SIGNAL)
- CAT6 (VIDEO)
- HD-SDI (VIDEO)
- USB (SIGNAL)
- CAT6 (DATA)
- CONTROL

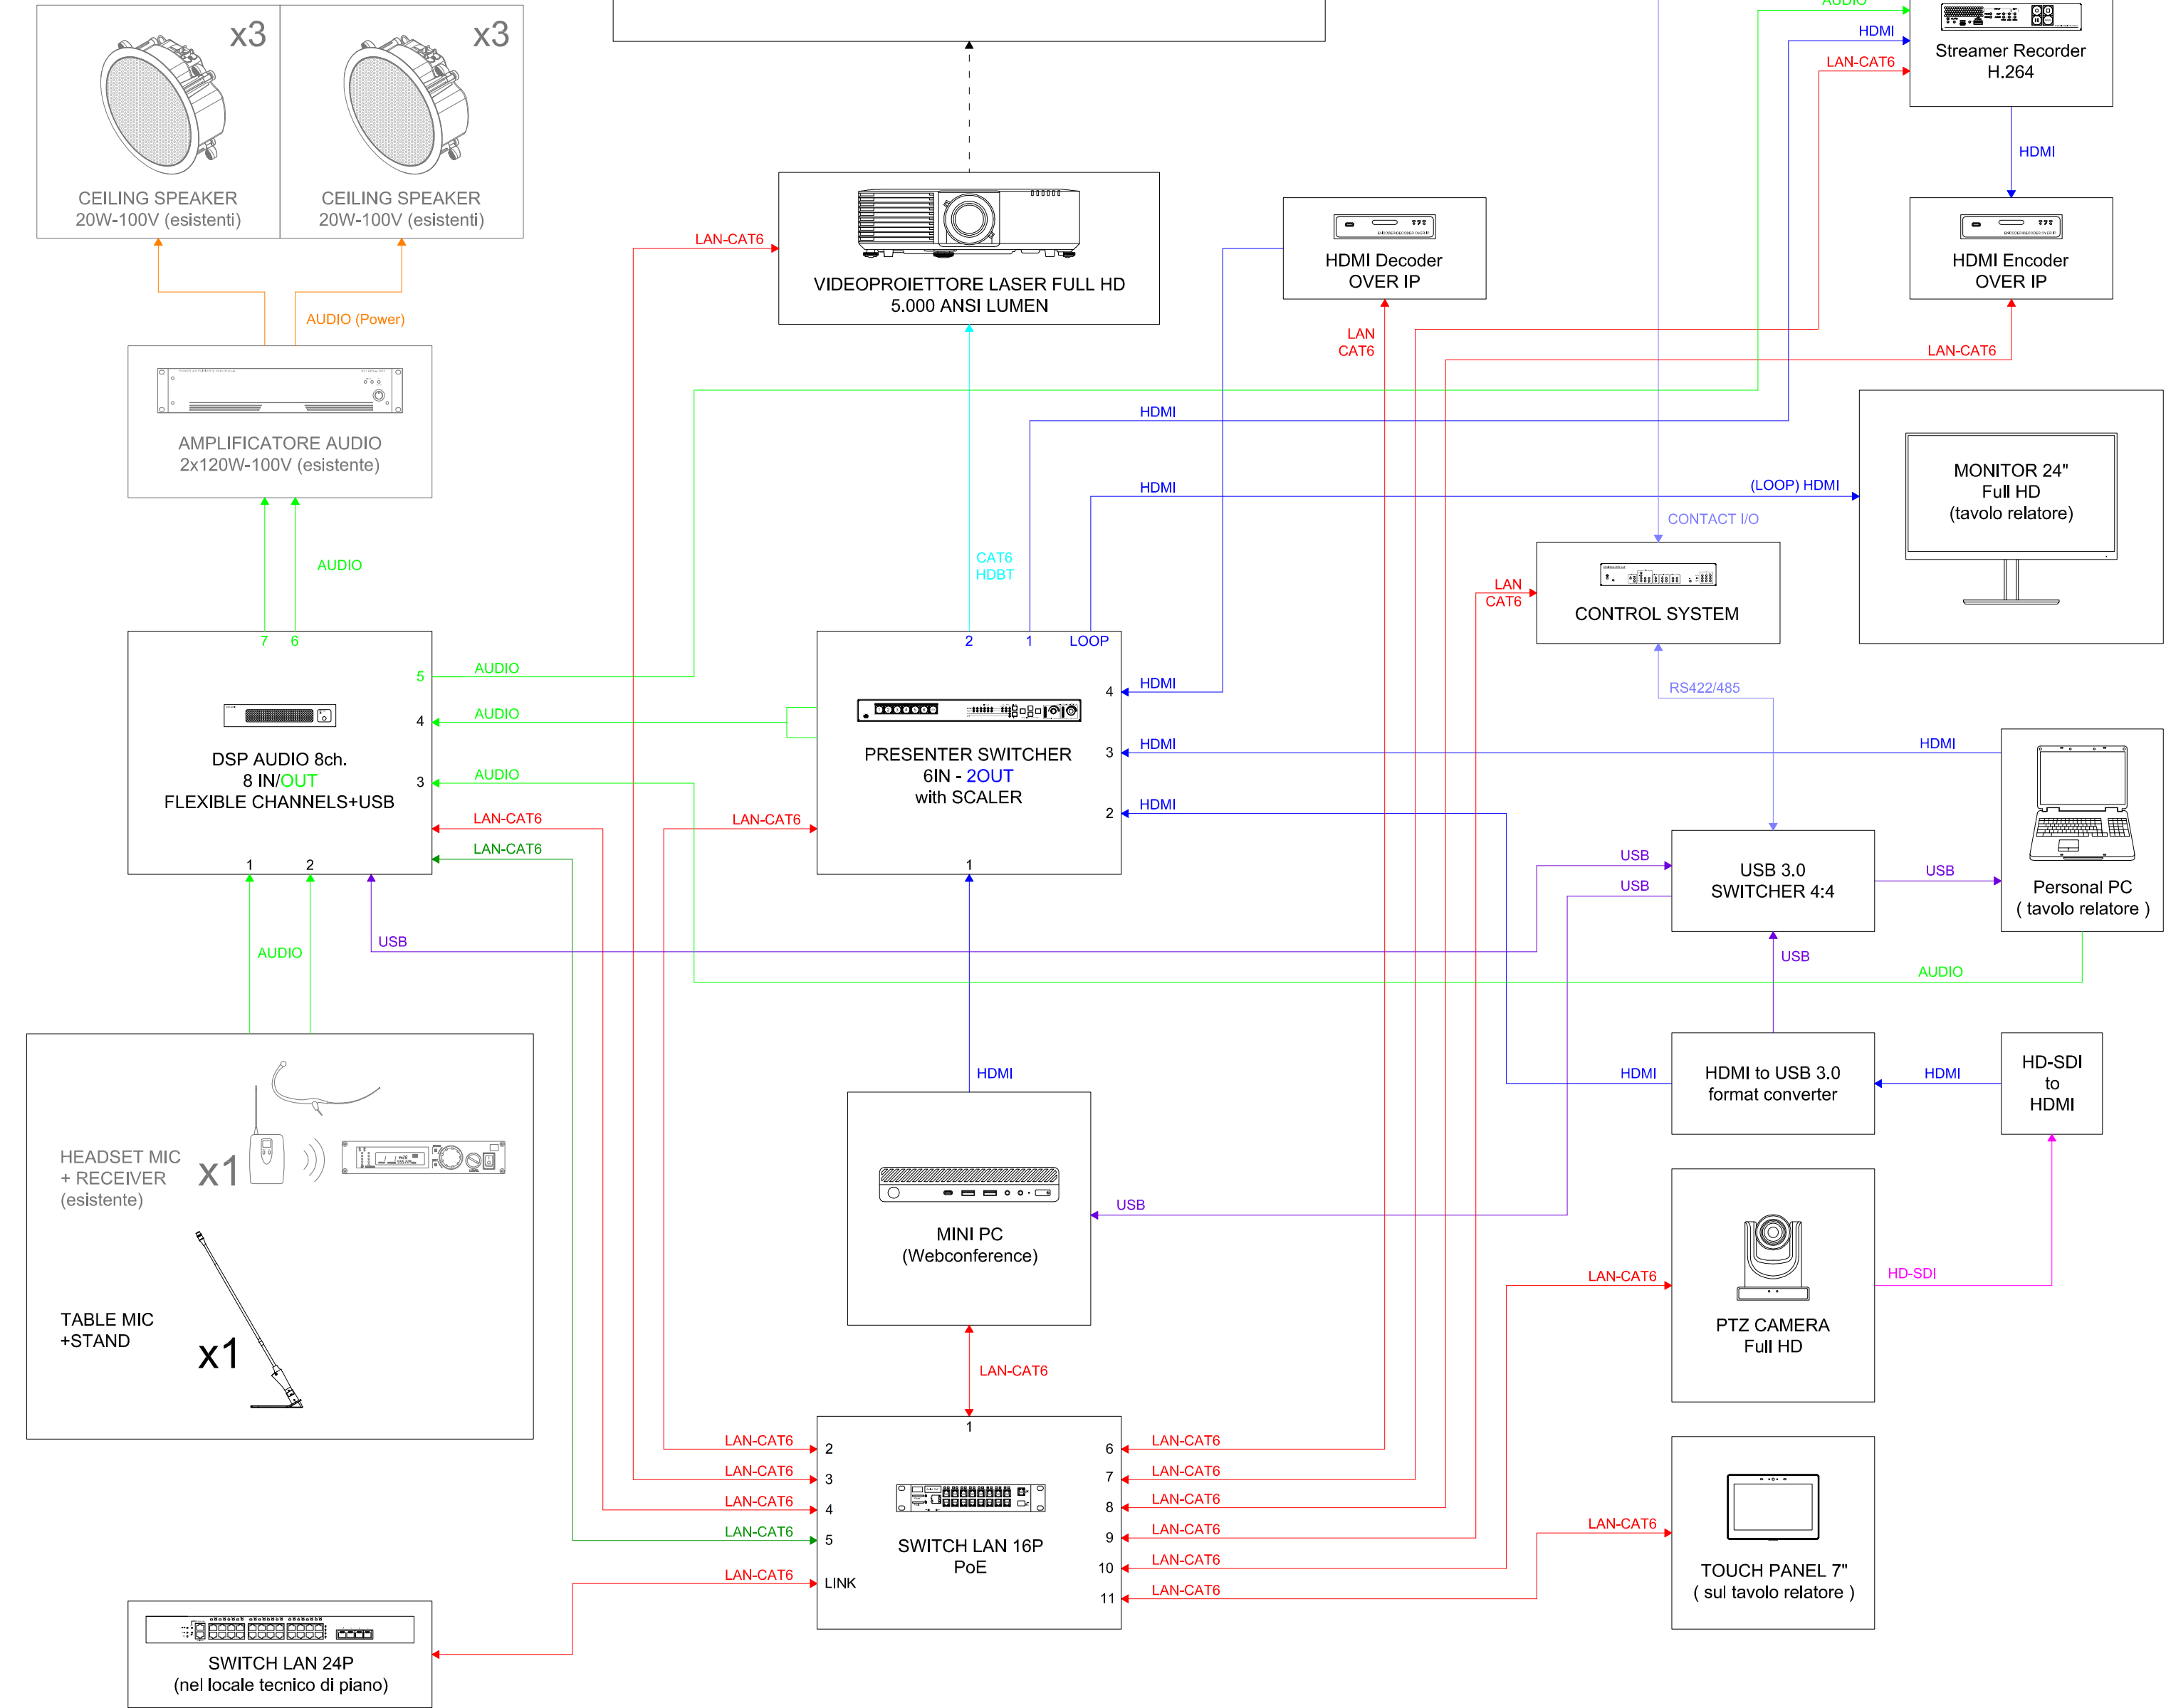

N.B. in grigio apparati  
esistenti da riutilizzare

Schema Funzionale AV  
AULA 206  
UPO Alessandria  
AL02 DISIT



CM Srl  
Multimedia Entertainment Engineering Design  
VIALE DANTE ALIGHIERI 25, 28100 NOVARA (NO) ITALY  
Mobile +39 347 5520502 Phone +39 0321 611560  
E Mail [progettazione@cm-srl.net](mailto:progettazione@cm-srl.net) Web site [www.cm-srl.net](http://www.cm-srl.net)

UPO - ALESSANDRIA DISIT



UNIVERSITÀ DEL PIEMONTE ORIENTALE

Project Name **UPO-Adeguamento Multimediale Aule Didattiche**

Drawing **AL02 Schema Funzionale AV Aula 206**

Project ID **20-P006** Project Phase **ESECUTIVO**

Date Emission **24/11/2020** Sheet scale **n.d.**

Fire zone Sheet format **A2**

ID venue Sheet number **20**

Venue name **Aula 206**

Venue/Floor **AL02 - DISIT 2° Piano**

RUP **Prof. Andrea Turolla**

Design by **Davide Visconti**

Verified **Claudio Mazzucchelli** **24/11/2020** **✓**  
By Date Check

Revision description	Date	Rev.
Drawing Emission	24/11/2020	00

Revision notes:

NOTE:  
THIS DRAWING REPRESENTS DESIGN CONCEPTS AND CONSTRUCTION SUGGESTIONS ONLY.  
CAN NOT BE USE AS WORKSHOP DRAWING.  
ALL DIMENSIONS IN MILLIMETERS (mm).  
ALL DIMENSIONS TO BE CHECKED ON SITE.  
THIS DOCUMENT REMAINS CM SRL INTELLECTUAL PROPERTY AND MAY NOT, EITHER IN ITS  
ORIGINAL STATE OR WITH CHANGE, BE COPIED, SHOWN TO OR IN ANY WAY COMMUNICATED  
TO HANDED OVER TO ANY THIRD PARTY IF NOT USE FOR MANUFACTURING PURPOSE.  
ANY INFRINGEMENT OF THESE CONDITIONS WILL LEAD TO THE INSTITUTION OF LEGAL  
PROCEEDINGS.

20 - P006	E	AV	SFG	20	a	00	xx
Project ID	Phase	Category	Doc. Type	Sheet N.	Portion	Revision	Chapter