


LEGENDA:

- AUDIO (SIGNAL)
- AUDIO (POWER)
- CAT6 (DANTE)
- VIDEO (SIGNAL)
- CAT6 (VIDEO)
- HD-SDI (VIDEO)
- USB (SIGNAL)
- CAT6 (DATA)
- CONTROL

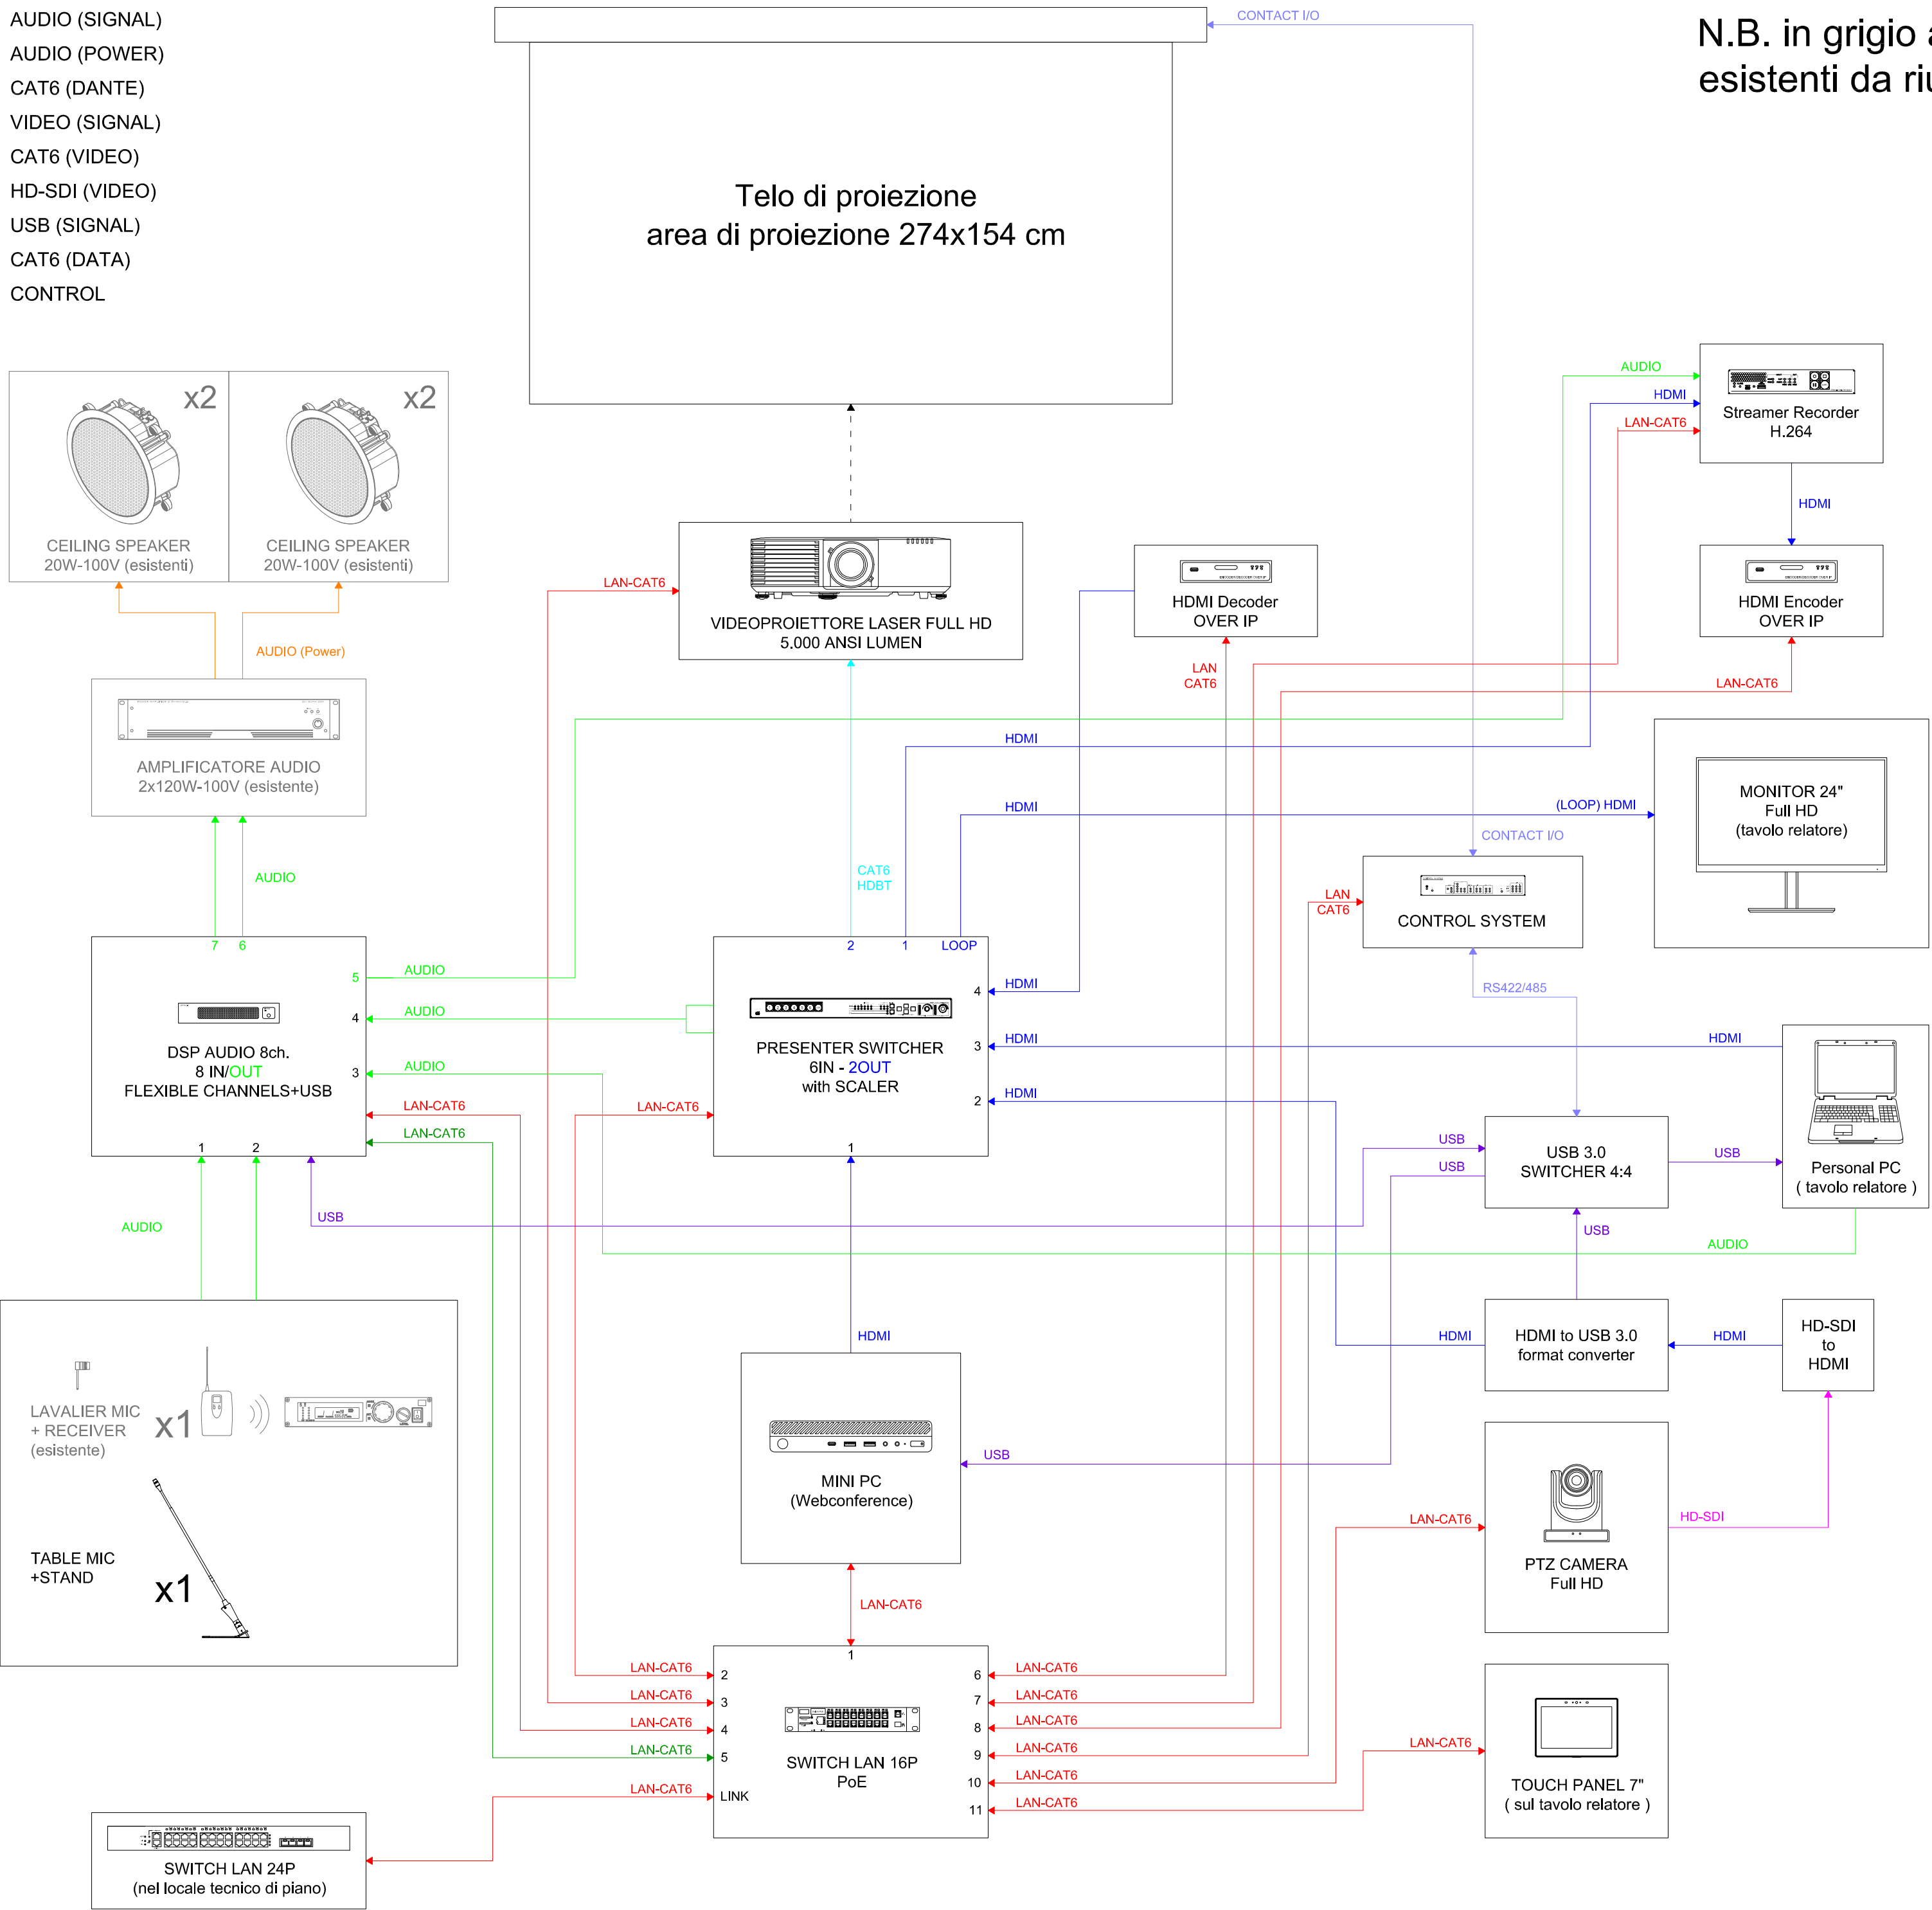

N.B. in grigio apparati esistenti da riutilizzare

Schema Funzionale AV
AULA B3
UPO NOVARA
NO02 DSF



CM Srl
Multimedia Entertainment Engineering Design
VIALE DANTE ALIGHIERI 25, 28100 NOVARA (NO) ITALY
Mobile +39 347 5520502 Phone +39 0321 611560
E Mail progettazione@cm-srl.net Web site www.cm-srl.net

UPO - NOVARA L.go DONEGANI



UNIVERSITÀ DEL PIEMONTE ORIENTALE

Project Name	UPO-Adeguamento Multimediale Aule Didattiche		
Drawing	NO02 Schema Funzionale AV Aula B3		
Project ID	20-P006	Project Phase	ESECUTIVO
Date Emission	27/11/2020	Sheet scale	n.d.
Fire zone		Sheet format	A2
ID venue		Sheet number	29

Venue name	Aula B3		
Venue/Floor	NO02 - DSF, L.go Donegani 2; Piano Terra		

RUP	Prof. Andrea Turolla		
Design by	Davide Visconti		
Verified	Claudio Mazzucchelli	27/11/2020	✓
By		Date	Check

Revision description	Date	Rev.
Drawing Emission	27/11/2020	00

Revision notes:

NOTE:
THIS DRAWING REPRESENTS DESIGN CONCEPTS AND CONSTRUCTION SUGGESTIONS ONLY.
CAN NOT BE USE AS WORKSHOP DRAWING.
ALL DIMENSIONS IN MILLIMETERS (mm)
ALL DIMENSIONS TO BE CHECKED ON SITE
THIS DOCUMENT REMAINS CM SRL INTELLECTUAL PROPERTY AND MAY NOT, EITHER IN ITS
ORIGINAL STATE OR WITH CHANGE, BE COPIED, SHOWN TO OR IN ANY WAY COMMUNICATED
TO HANDED OVER TO ANY THIRD PARTY IF NOT USE FOR MANUFACTURING PURPOSE.
ANY INFRINGEMENT OF THESE CONDITIONS WILL LEAD TO THE INSTITUTION OF LEGAL
PROCEEDINGS.

20 - P006	E	AV	SFG	29	a	00	xx
Project ID	Phase	Category	Doc. Type	Sheet N.	Portion	Revision	Chapter