


- LEGENDA:
- AUDIO (SIGNAL)
  - AUDIO (POWER)
  - CAT6 (DANTE)
  - VIDEO (SIGNAL)
  - CAT6 (VIDEO)
  - HD-SDI (VIDEO)
  - USB (SIGNAL)
  - CAT6 (DATA)
  - CONTROL

N.B. in grigio apparati  
esistenti da riutilizzare

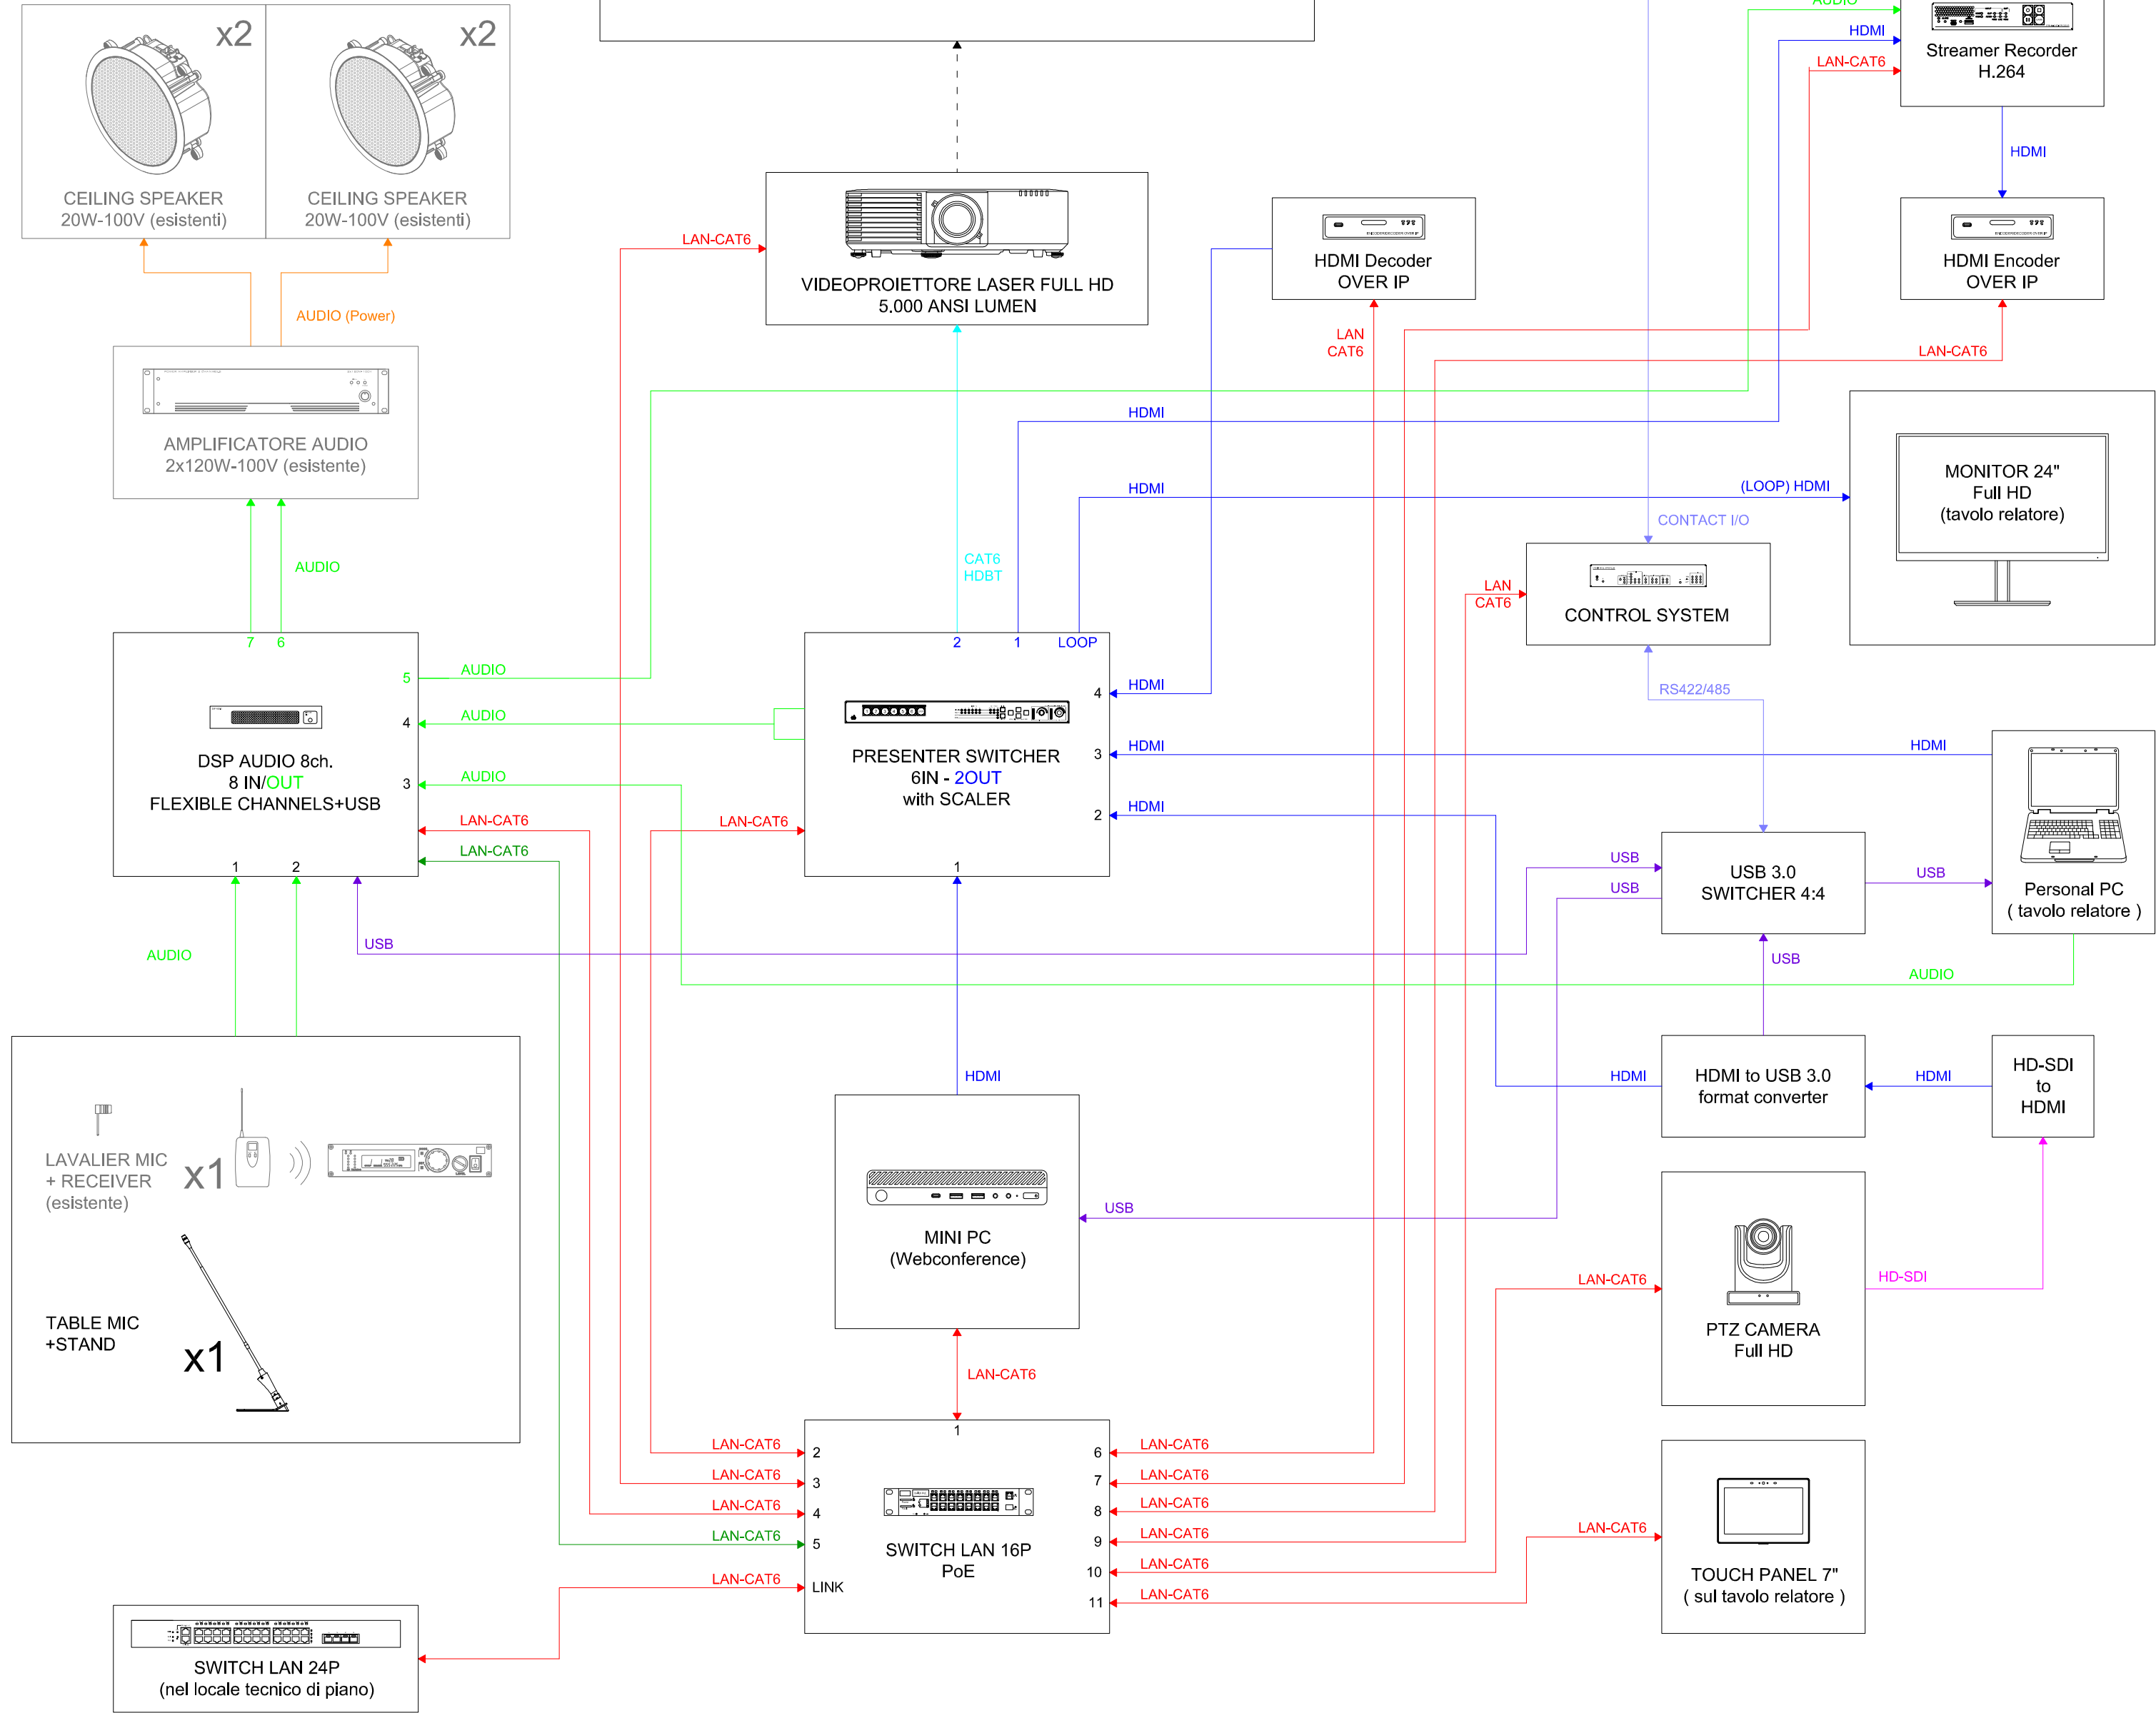

# Schema Funzionale AV

## AULA B5

### UPO NOVARA

#### NO02 DSF



**CM Srl**  
Multimedia Entertainment Engineering Design  
VIALE DANTE ALIGHIERI 25, 28100 NOVARA (NO) ITALY  
Mobile +39 347 5520502 Phone +39 0321 611560  
E Mail [progettazione@cm-srl.net](mailto:progettazione@cm-srl.net) Web site [www.cm-srl.net](http://www.cm-srl.net)

UPO - NOVARA L.go DONEGANI



UNIVERSITÀ DEL PIEMONTE ORIENTALE

Project Name	UPO-Adeguamento Multimediale Aule Didattiche		
Drawing	NO02 Schema Funzionale AV Aula B5		
Project ID	20-P006	Project Phase	ESECUTIVO
Date Emission	27/11/2020	Sheet scale	n.d.
Fire zone		Sheet format	A2
ID venue		Sheet number	31

Venue name	Aula B5		
Venue/Floor	NO02 - DSF, L.go Donegani 2; Piano Terra		

RUP	Prof. Andrea Turolla		
Design by	Davide Visconti		
Verified	Claudio Mazzucchelli	27/11/2020	✓
By		Date	Check

Revision description	Date	Rev.
Drawing Emission	27/11/2020	00

Revision notes:

**NOTE:**  
THIS DRAWING REPRESENTS DESIGN CONCEPTS AND CONSTRUCTION SUGGESTIONS ONLY.  
CAN NOT BE USE AS WORKSHOP DRAWING.  
ALL DIMENSIONS IN MILLIMETERS (mm)  
ALL DIMENSIONS TO BE CHECKED ON SITE  
THIS DOCUMENT REMAINS CM SRL INTELLECTUAL PROPERTY AND MAY NOT, EITHER IN ITS  
ORIGINAL STATE OR WITH CHANGE, BE COPIED, SHOWN TO OR IN ANY WAY COMMUNICATED  
TO HANDED OVER TO ANY THIRD PARTY IF NOT USE FOR MANUFACTURING PURPOSE.  
ANY INFRINGEMENT OF THESE CONDITIONS WILL LEAD TO THE INSTITUTION OF LEGAL  
PROCEEDINGS.

20 - P006	E	AV	SFG	31	a	00	xx
Project ID	Phase	Category	Doc. Type	Sheet N.	Portion	Revision	Chapter