


Schema Funzionale AV
AULA MAGNA
UPO NOVARA
NO02 DSF

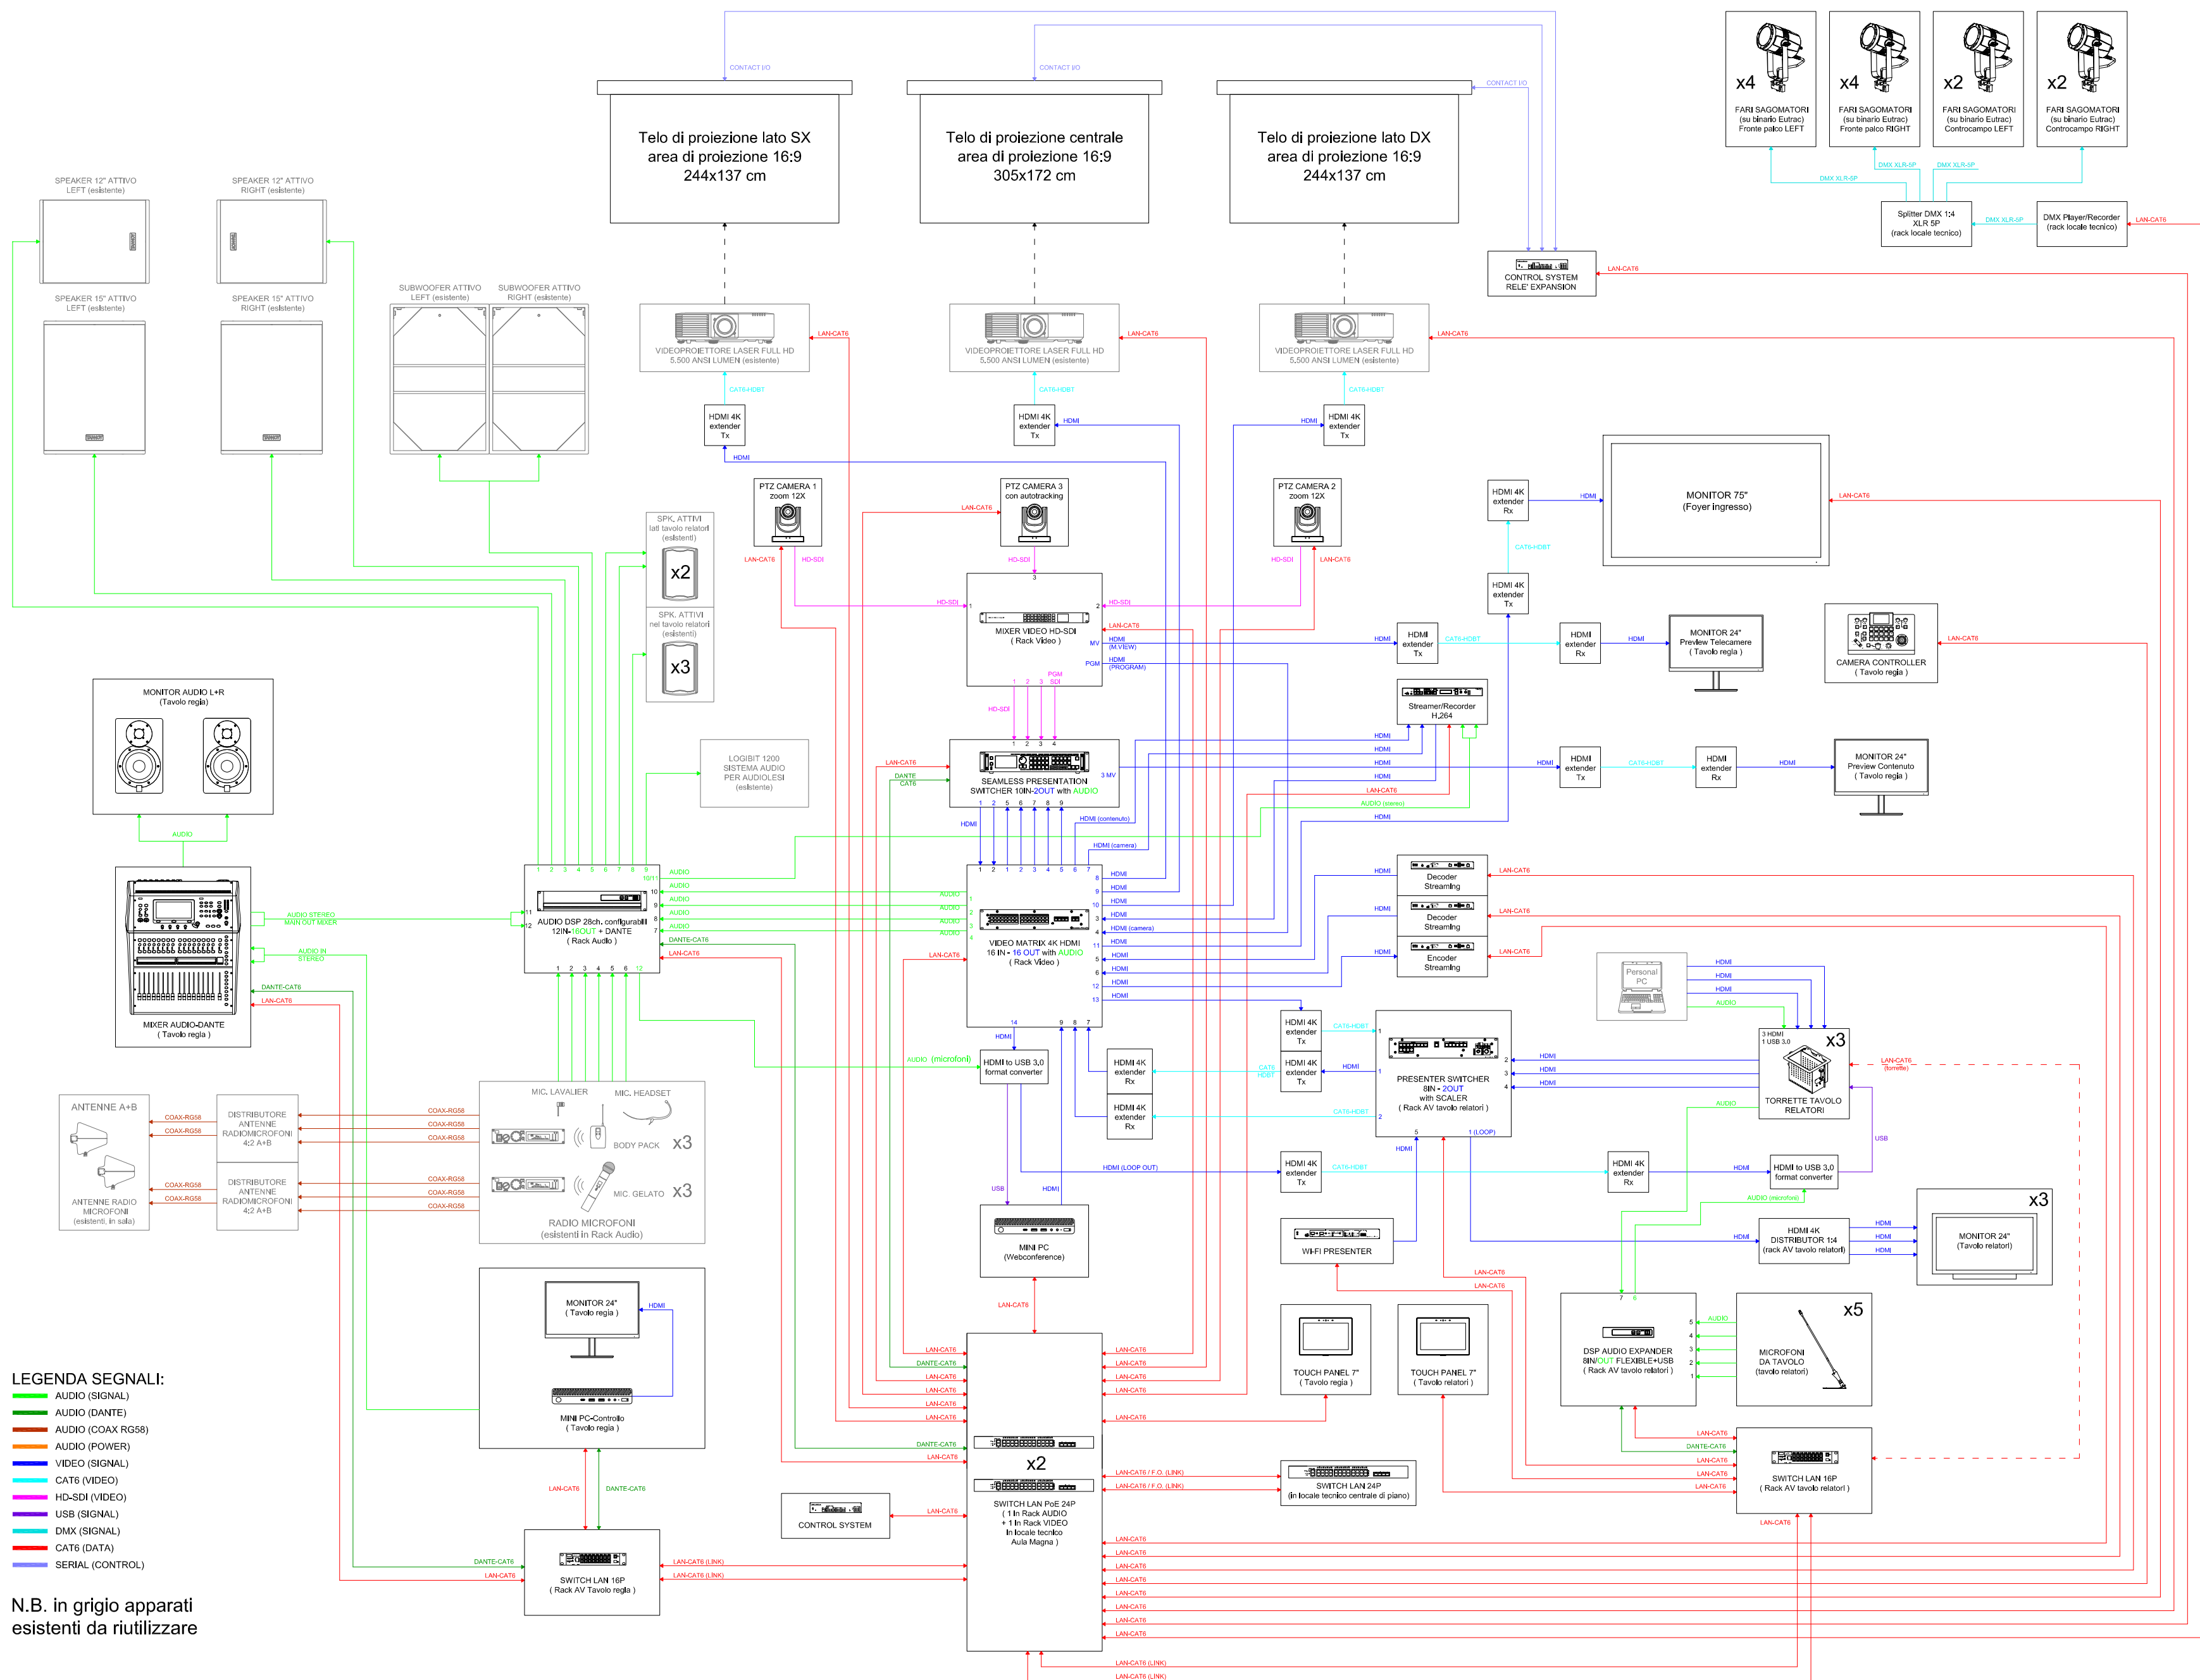

N.B. in grigio apparati
esistenti da riutilizzare

 **CM Srl**
Multimedia Entertainment Engineering Design
VIALE DANTE ALIGHIERI 25, 28100 NOVARA (NO) ITALY
Mobile +39 347 5520502 Phone +39 0321 611560
E Mail progettazione@cm-srl.net Web site www.cm-srl.net

UPO - NOVARA L.go DONEGANI



UNIVERSITÀ DEL PIEMONTE ORIENTALE

Project Name UPO-Adeguamento Multimediale Aule Didattiche

Drawing NO02 Schema Funzionale AV Aula Magna

Project ID 20-P006

Date Emission 27/11/2020

Fire zon

ID venue

Venue name **Aula Magna**

Venue/Floor NO02 - DSF, L.go Donegani 2; Piano Terra

RUP Prof. Andrea Turolla

Design by Davide Viscont

| | | | |
|----------|----------------------|------------|-------|
| Verified | Claudio Mazzucchelli | 27/11/2020 | ✓ |
| | By | Date | Check |

| Revision description | Date | Rev. |
|----------------------|------------|------|
| | | |
| | | |
| | | |
| | | |
| Drawing Emission | 27/11/2020 | 00 |

Revision notes:

NOTE:
THIS DRAWING REPRESENTS DESIGN CONCEPTS AND CONSTRUCTION SUGGESTIONS ONLY.
CAN NOT BE USED AS WORKSHOP DRAWING.
ALL DIMENSIONS IN MILLIMETERS [mm]
ALL DIMENSIONS TO BE CHECKED ON SITE
THIS DOCUMENT REMAINS **CM SRL** INTELLECTUAL PROPERTY AND MAY NOT, EITHER IN ITS
ORIGINAL STATE OR WITH CHANGE, BE COPIED, SHOWN TO OR IN ANY WAY COMMUNICATED
TO HANDED OVER TO ANY THIRD PARTY IF NOT USED FOR MANUFACTURING PURPOSE.
ANY INFRINGEMENT OF THESE CONDITIONS WILL LEAD TO THE INSTITUTION OF LEGAL
PROCEEDINGS.

| | | | | | | | |
|------------|-------|----------|-----------|----------|---------|----------|---------|
| 20 - P006 | E | AV | SFG | 33 | a | 00 | xx |
| Project ID | Phase | Category | Doc. Type | Sheet N. | Portion | Revision | Chapter |