


Schema Funzionale AV

AULA 202

UPO NOVARA

NO01/A

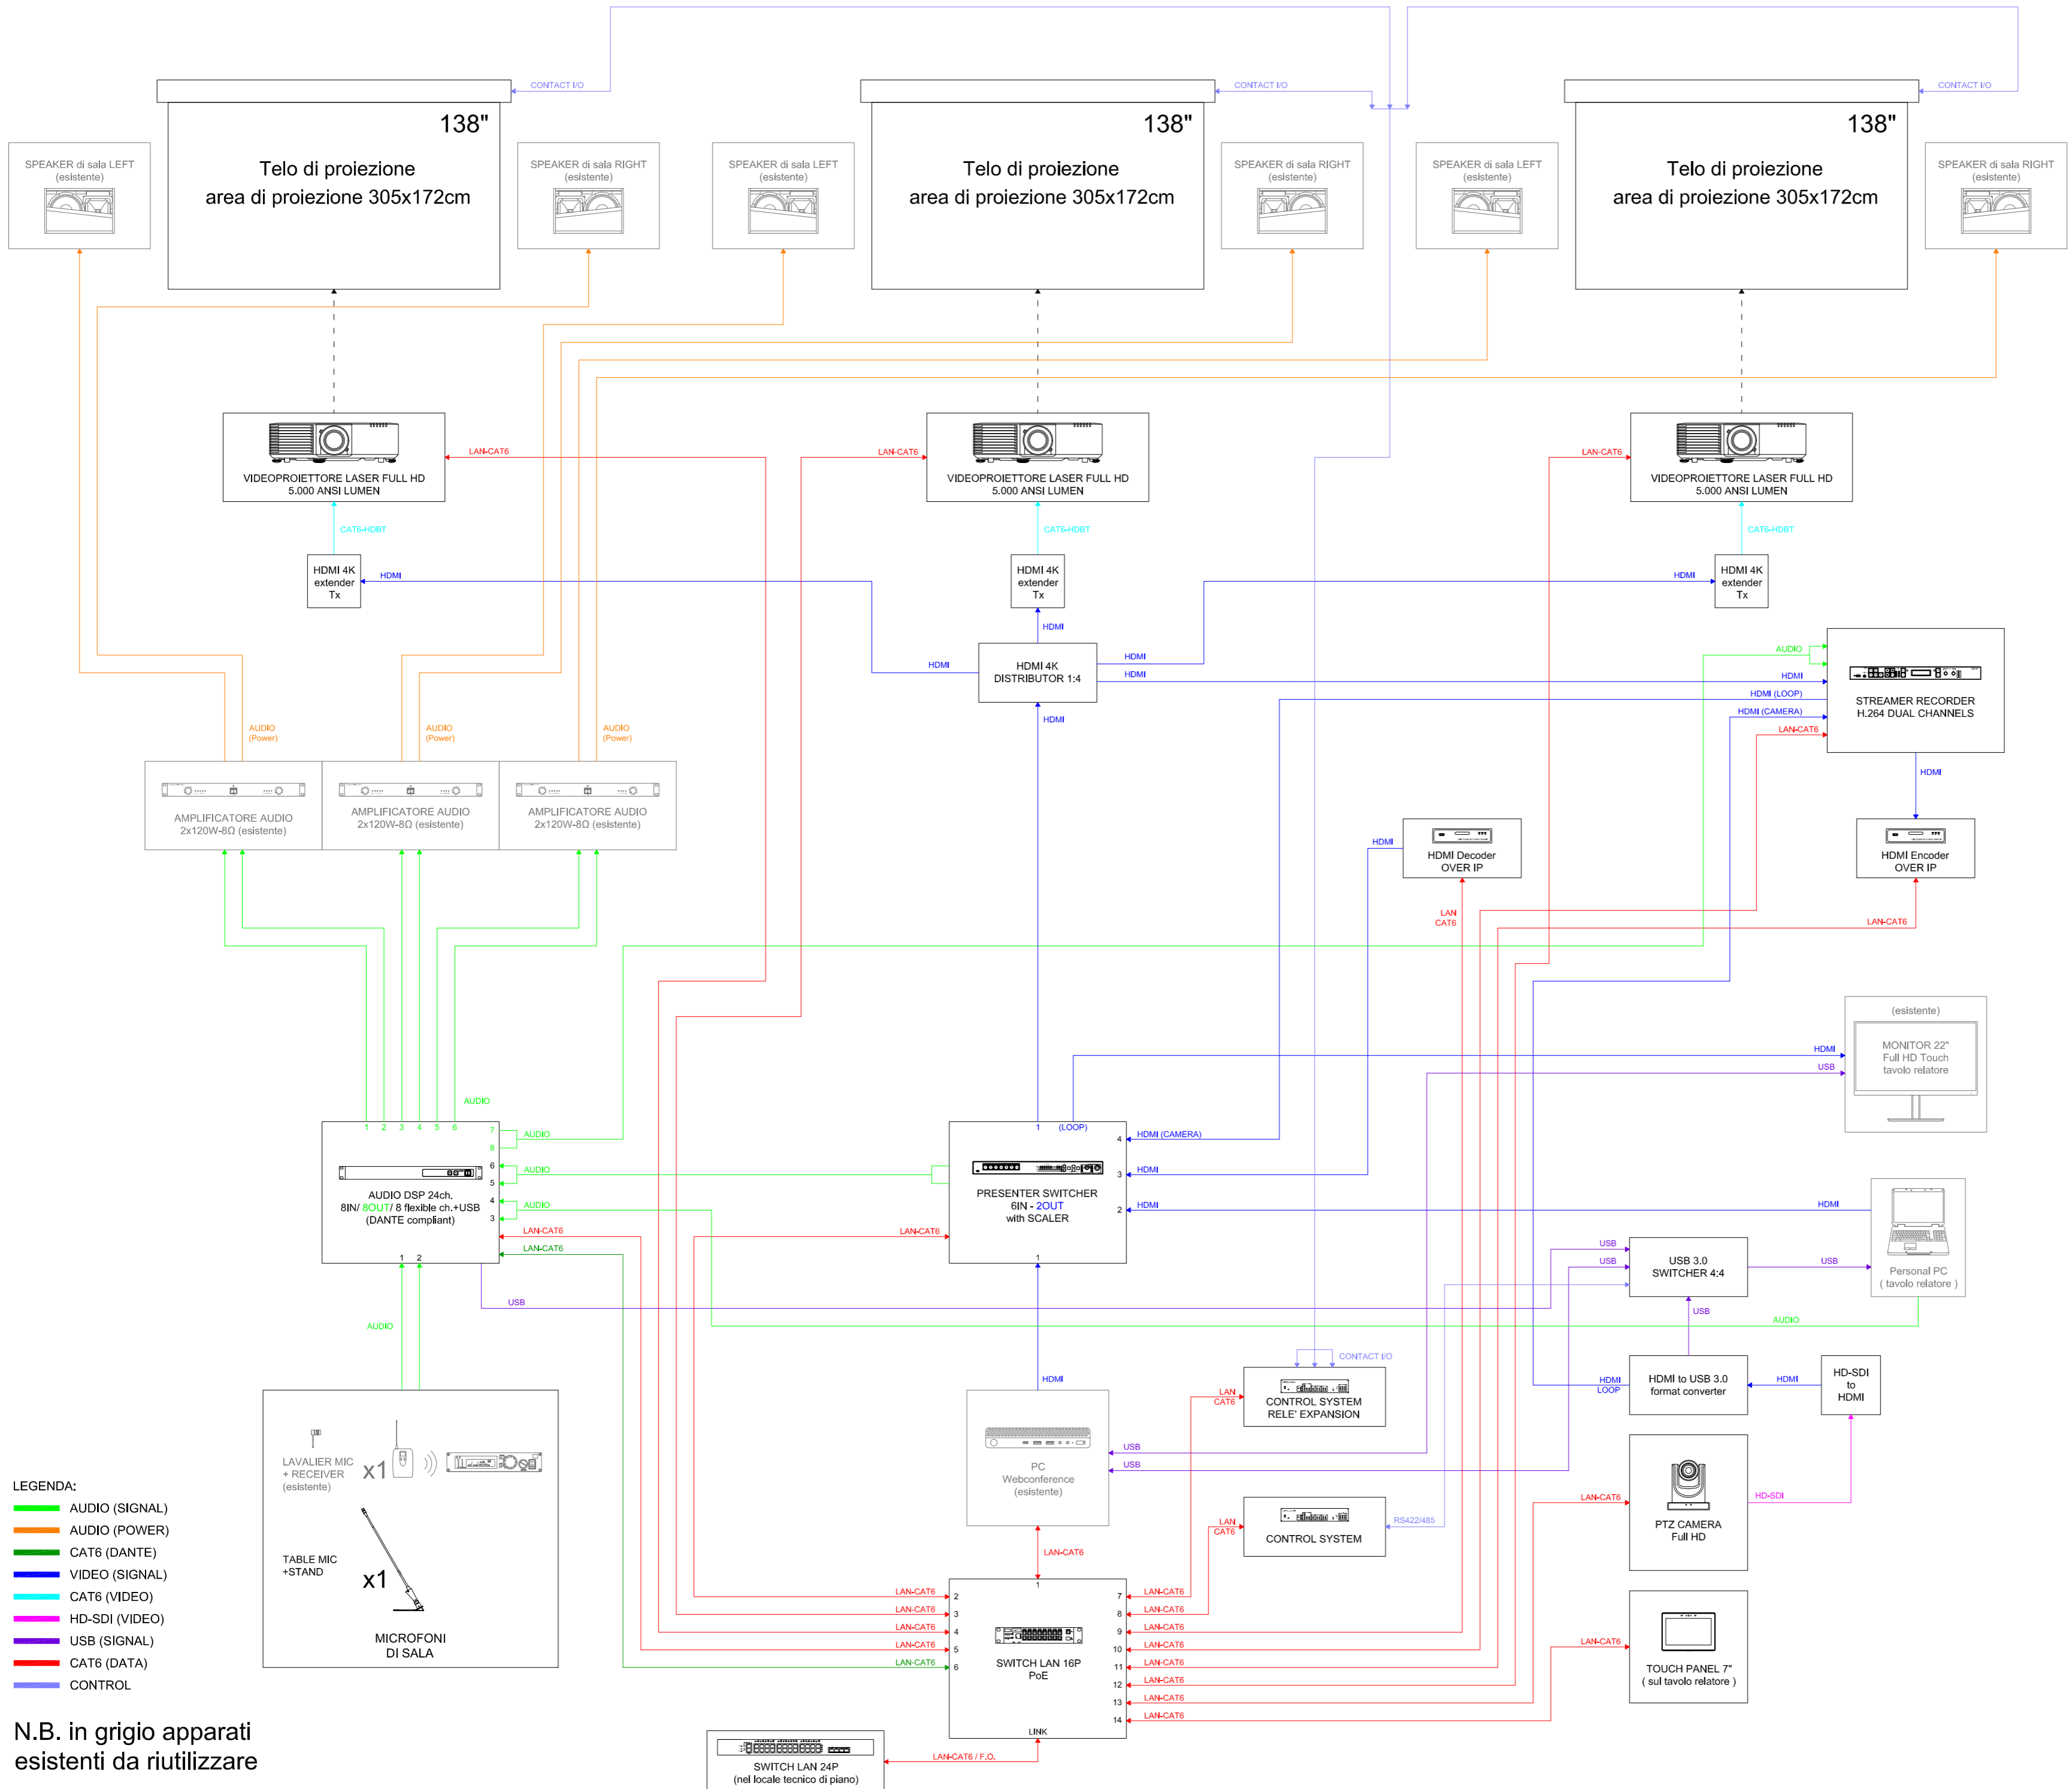

LEGENDA:

- AUDIO (SIGNAL)
- AUDIO (POWER)
- CAT6 (DANTE)
- VIDEO (SIGNAL)
- CAT6 (VIDEO)
- HD-SDI (VIDEO)
- USB (SIGNAL)
- CAT6 (DATA)
- CONTROL

N.B. in grigio apparati
esistenti da riutilizzare



CM Srl
Multimedia Entertainment Engineering Design
VIALE DANTE ALIGHIERI 25, 28100 NOVARA (NO) ITALY
Mobile +39 347 5520502 Phone +39 0321 611560
E Mail progettazione@cm-srl.net Web site www.cm-srl.net

UPO - NOVARA CAMPUS PERRONE



UNIVERSITÀ DEL PIEMONTE ORIENTALE

Project Name **UPO-Adeguamento Multimediale Aule Didattiche**

Drawing **NO01/A Schema Funzionale AV Aula 202**

Project ID **20-P006**

Project Phase **ESECUTIVO**

Date Emission **30/11/2020**

Sheet scale **n.d.**

Fire zone

Sheet format **A2**

ID venue

Sheet number **41**

Venue name **Aula 202**

Venue/Floor **NO01/A - Via E.Perrone 18; 2° Piano**

RUP **Prof. Andrea Turolla**

Design by **Davide Visconti**

Verified **Claudio Mazzucchelli** **30/11/2020** **✓**

By | Date | Check

Revision description	Date	Rev.
Drawing Emission	30/11/2020	00

Revision notes:

NOTE:
THIS DRAWING REPRESENTS DESIGN CONCEPTS AND CONSTRUCTION SUGGESTIONS ONLY.
CAN NOT BE USE AS WORKSHOP DRAWING.
ALL DIMENSIONS IN MILLIMETERS (mm)
ALL DIMENSIONS TO BE CHECKED ON SITE
THIS DOCUMENT REMAINS CM SRL INTELLECTUAL PROPERTY AND MAY NOT, EITHER IN ITS
ORIGINAL STATE OR WITH CHANGE, BE COPIED, SHOWN TO OR IN ANY WAY COMMUNICATED
TO HANDED OVER TO ANY THIRD PARTY IF NOT USE FOR MANUFACTURING PURPOSE.
ANY INFRINGEMENT OF THESE CONDITIONS WILL LEAD TO THE INSTITUTION OF LEGAL
PROCEEDINGS.

20 - P006	E	AV	SFG	41	a	00	xx
Project ID	Phase	Category	Doc. Type	Sheet N.	Portion	Revision	Chapter