








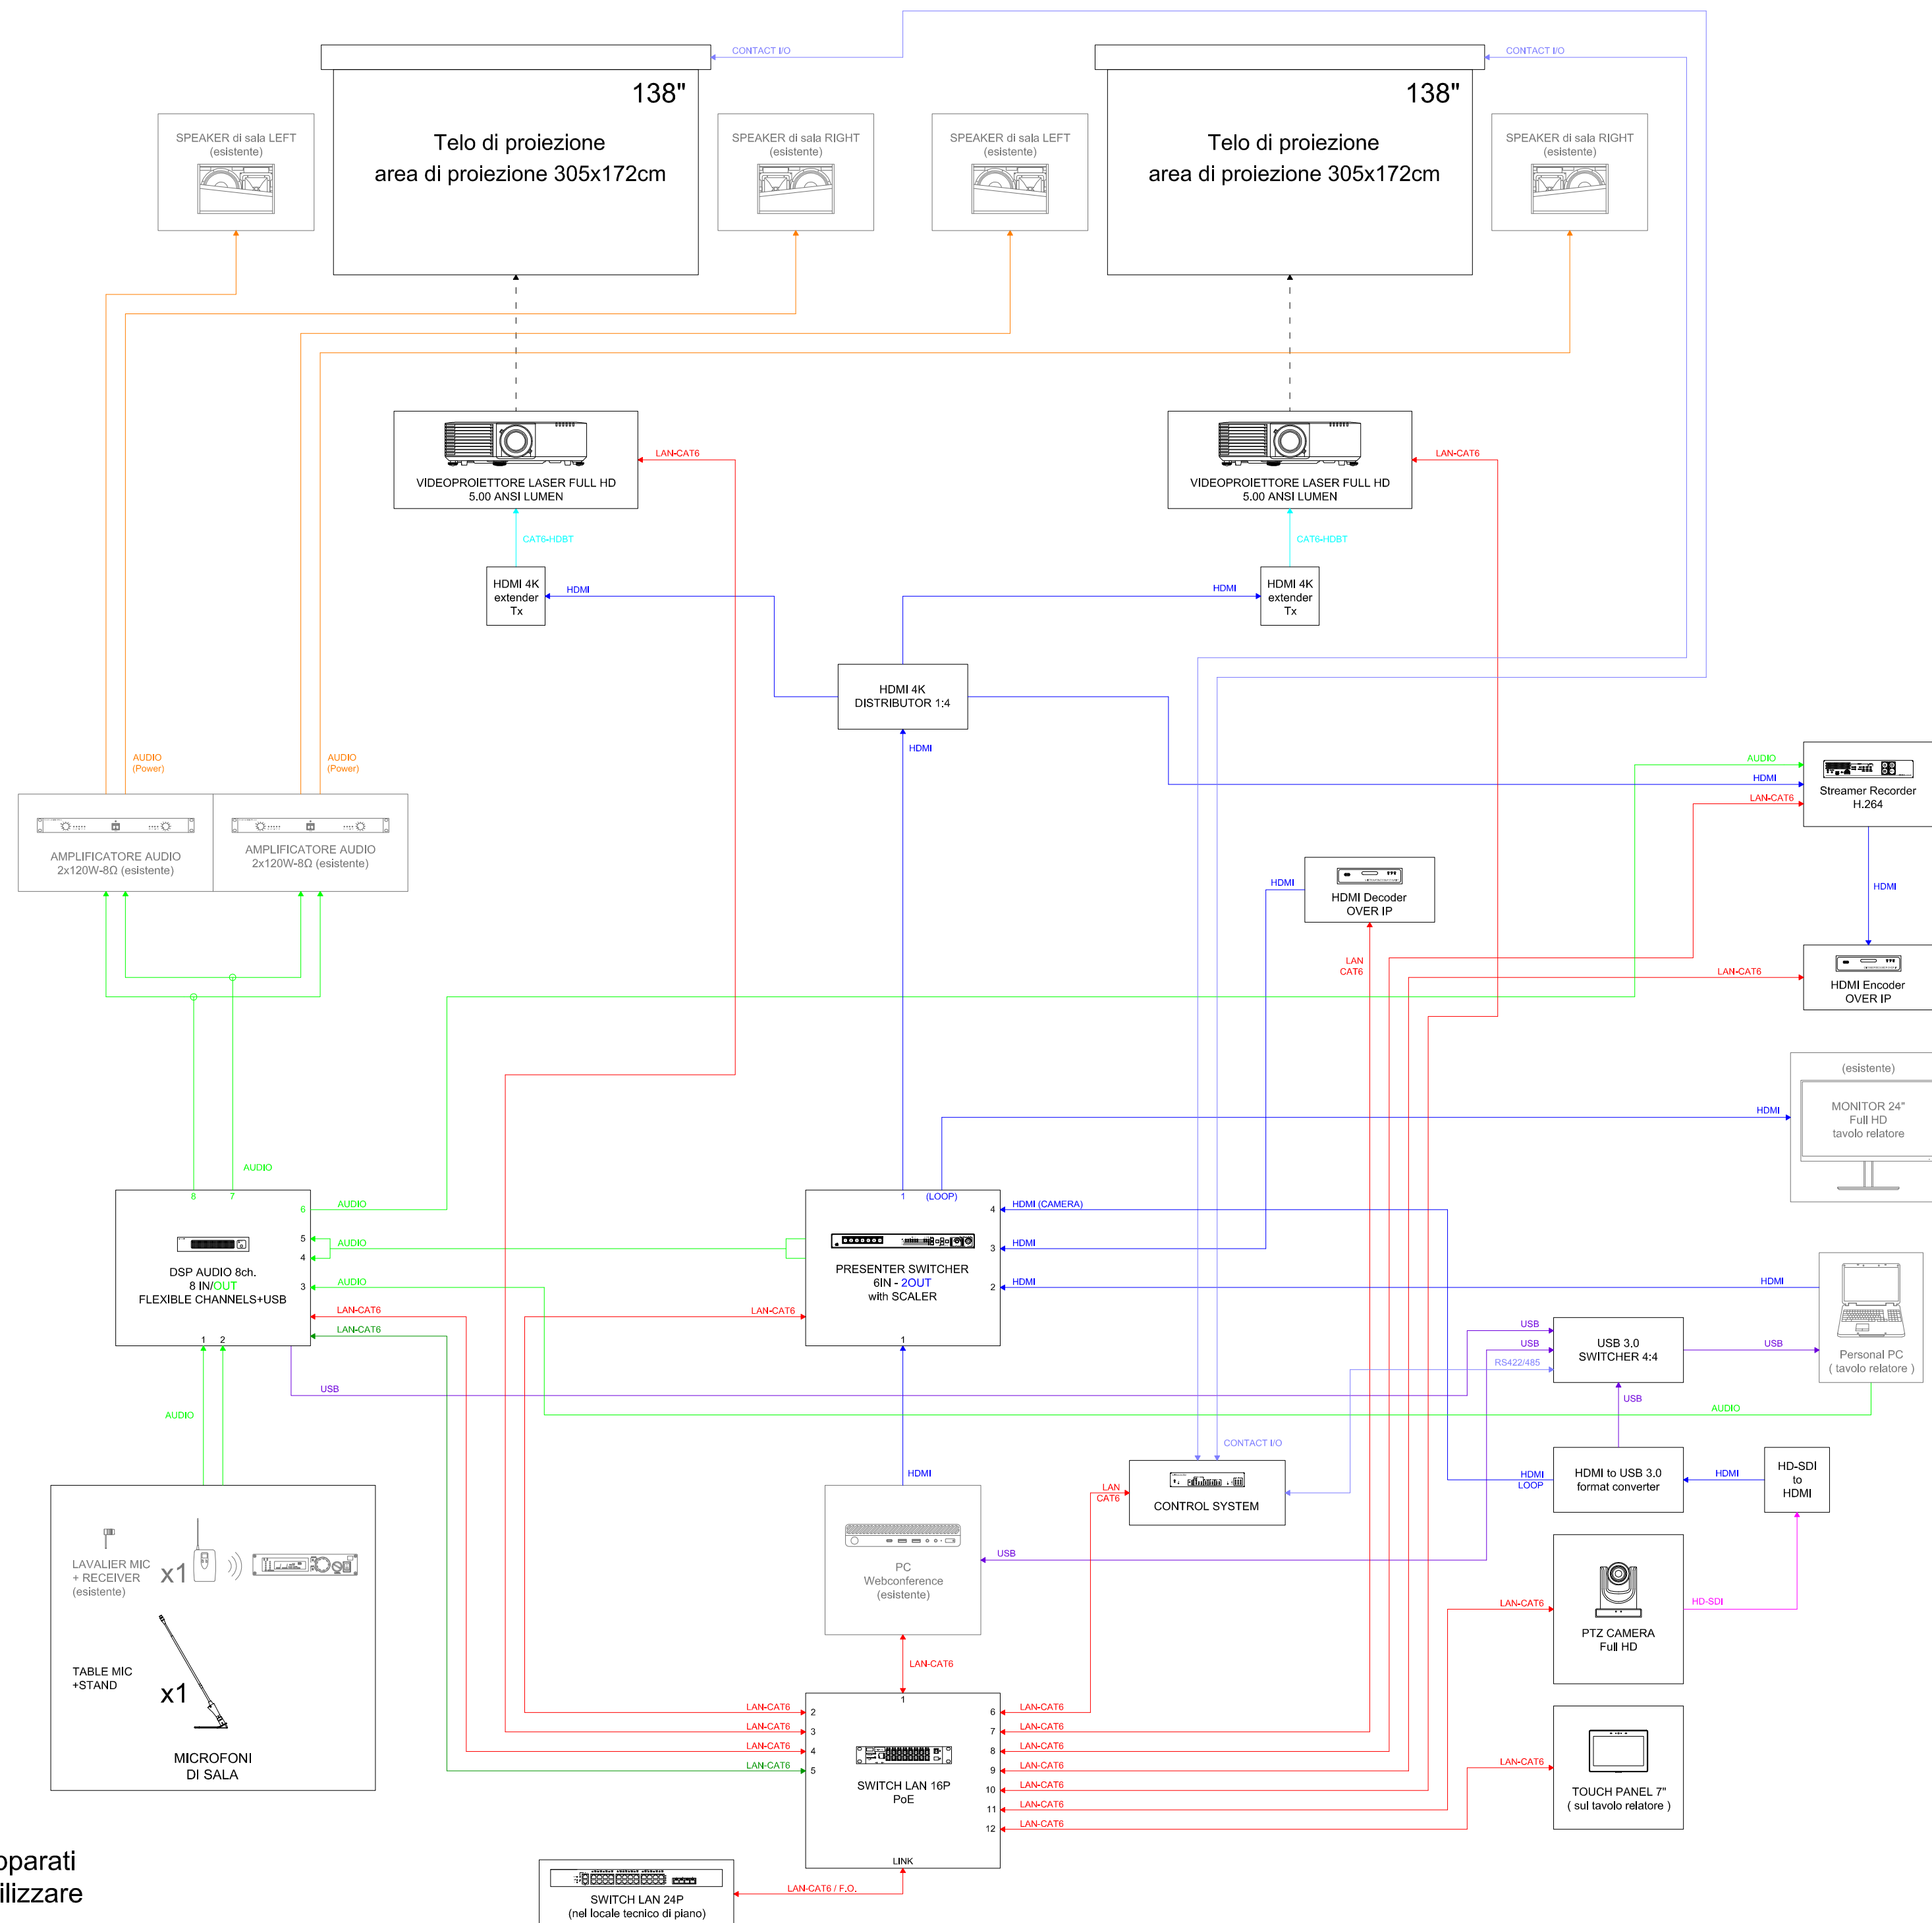


Schema Funzionale AV  
AULA 204  
UPO NOVARA  
NO01/A



LEGENDA:

-  AUDIO (SIGNAL)
-  AUDIO (POWER)
-  CAT6 (DANTE)
-  VIDEO (SIGNAL)
-  CAT6 (VIDEO)
-  HD-SDI (VIDEO)
-  USB (SIGNAL)
-  CAT6 (DATA)
-  CONTROL

N.B. in grigio apparati  
esistenti da riutilizzare



**CM Srl**  
Multimedia Entertainment Engineering Design  
VIALE DANTE ALIGHIERI 25, 28100 NOVARA (NO) ITALY  
Mobile +39 347 5520502 Phone +39 0321 611560  
E Mail [progettazione@cm-srl.net](mailto:progettazione@cm-srl.net) Web site [www.cm-srl.net](http://www.cm-srl.net)

UPO - NOVARA CAMPUS PERRONE



UNIVERSITÀ DEL PIEMONTE ORIENTALE

Project Name UPO-Adeguamento Multimediale Aule Didattiche

Drawing NO01/A Schema Funzionale AV Aula 204

Project ID 20-P006

Project Phase **ESECUTIVO**

Date Emission 30/11/2020

Sheet scale n.d.

Fire zone

Sheet format A2

ID venu

Sheet number 42

Venue name **Aula 204**

Venue/Floor NO01/A - Via E.Perrone 18; 2° Piano

RUP Prof. Andrea Turolla

Design by **Davide Visconti**

Verified	Claudio Mazzucchelli	30/11/2020	v
	By	Date	Check

Revision description	Date	Rev.
Drawing Emission	30/11/2020	00

Revision notes:

**NOTE:**  
THIS DRAWING REPRESENTS DESIGN CONCEPTS AND CONSTRUCTION SUGGESTIONS ONLY.  
CAN NOT BE USED AS WORKSHOP DRAWING.  
ALL DIMENSIONS IN MILLIMETERS (mm)  
ALL DIMENSIONS TO BE CHECKED ON SITE  
THIS DOCUMENT REMAINS **CM SRL** INTELLECTUAL PROPERTY AND MAY NOT, EITHER IN ITS  
ORIGINAL STATE OR WITH CHANGE, BE COPIED, SHOWN TO OR IN ANY WAY COMMINGATED  
OR HANDED OVER TO ANY THIRD PARTY IF NOT USE FOR MANUFACTURING PURPOSE.  
ANY VIOLATION OF THESE CONDITIONS WILL LEAD TO THE INSTITUTION OF LEGAL  
PROCEEDINGS.

20 - P006	E	AV	SFG	42	a	00	xx
Project ID	Phase	Category	Doc. Type	Sheet N.	Portion	Revision	Chapter