


Schema Funzionale AV
AULA CS03
UPO NOVARA
NO01/C

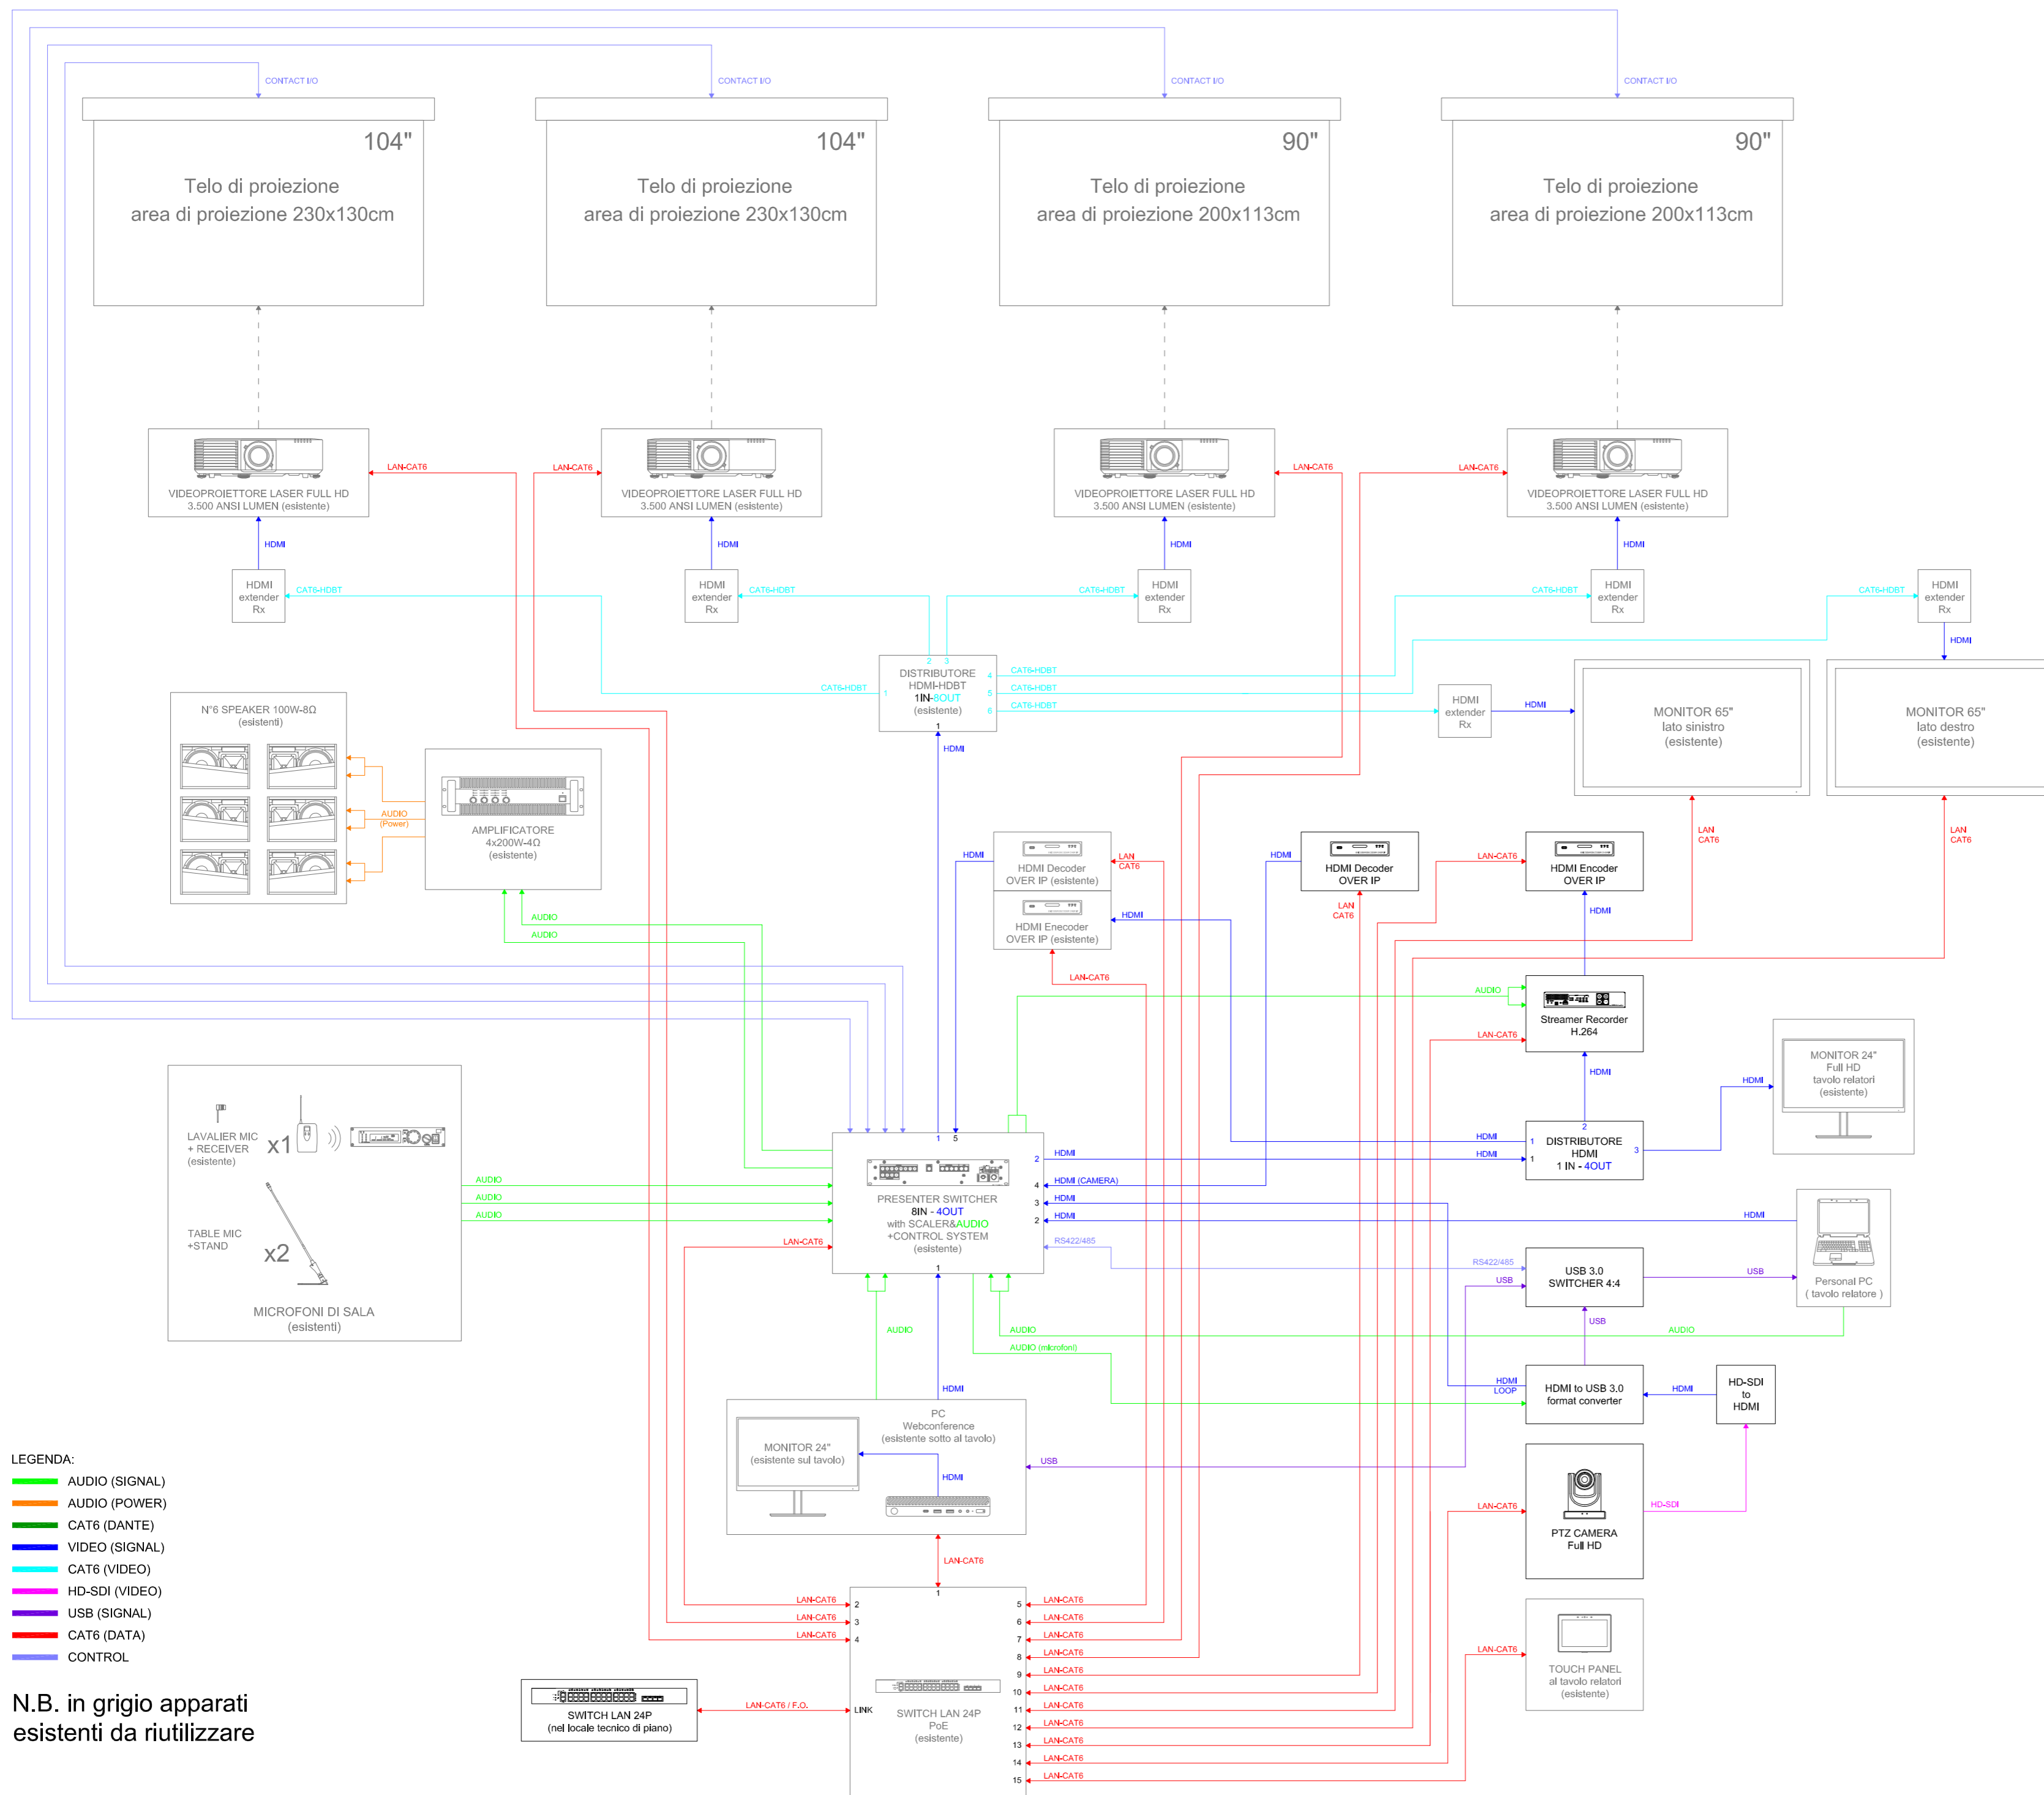

N.B. in grigio apparati
esistenti da riutilizzare

 **CM Srl**
Multimedia Entertainment Engineering Design
VIALE DANTE ALIGHIERI 25, 28100 NOVARA (NO) ITALY
Mobile +39 347 5520502 Phone +39 0321 611560
E Mail progettazione@cm-srl.net Web site www.cm-srl.net

UPO - NOVARA CAMPUS PERRONE



UNIVERSITÀ DEL PIEMONTE ORIENTALE

Project Name	UPO-Adeguamento Multimediale Aula Didattiche		
Drawing	NO01/C Schema Funzionale AV Aula CS03		
Project ID	20-P006	Project Phase	ESECUTIVO
Date Emission	30/11/2020	Sheet scale	n.d.
Fire zone		Sheet format	A2
ID venue		Sheet number	47
Venue name	Aula CS03		
Venue/Floor	NO01/C - Via Perrone 18; Piano interrato		
RUP	Prof. Andrea Turolla		
Design by	Davide Visconti		
Verified	Claudio Mazzucchelli	30/11/2020	✓
	By	Date	Check

Revision description	Date	Rev.
Drawing Emission	30/11/2020	00

Revision notes:

NOTE:
THIS DRAWING REPRESENTS DESIGN CONCEPTS AND CONSTRUCTION SUGGESTIONS ONLY.
CAN NOT BE USED AS WORKSHOP DRAWING.
ALL DIMENSIONS IN MILLIMETERS [mm]
ALL DIMENSIONS TO BE CHECKED ON SITE
THIS DOCUMENT REMAINS **CM SRL** INTELLECTUAL PROPERTY AND MAY NOT, EITHER IN ITS
ORIGINAL STATE OR WITH CHANGE, BE COPIED, SHOWN TO OR IN ANY WAY COMMINGATED
TO HANDED OVER TO ANY THIRD PARTY IF NOT USE FOR MANUFACTURING PURPOSE.
ANY INFRINGEMENT OF THESE CONDITIONS WILL LEAD TO THE INSTITUTION OF LEGAL
PROCEEDINGS.

20 - P006	E	AV	SFG	47	a	00	xx
Project ID	Phase	Category	Doc. Type	Sheet N.	Portion	Revision	Chapter